



01 WILLING HOUSE INTERNAL ELEVATION
SCALE 1:100 @ A3

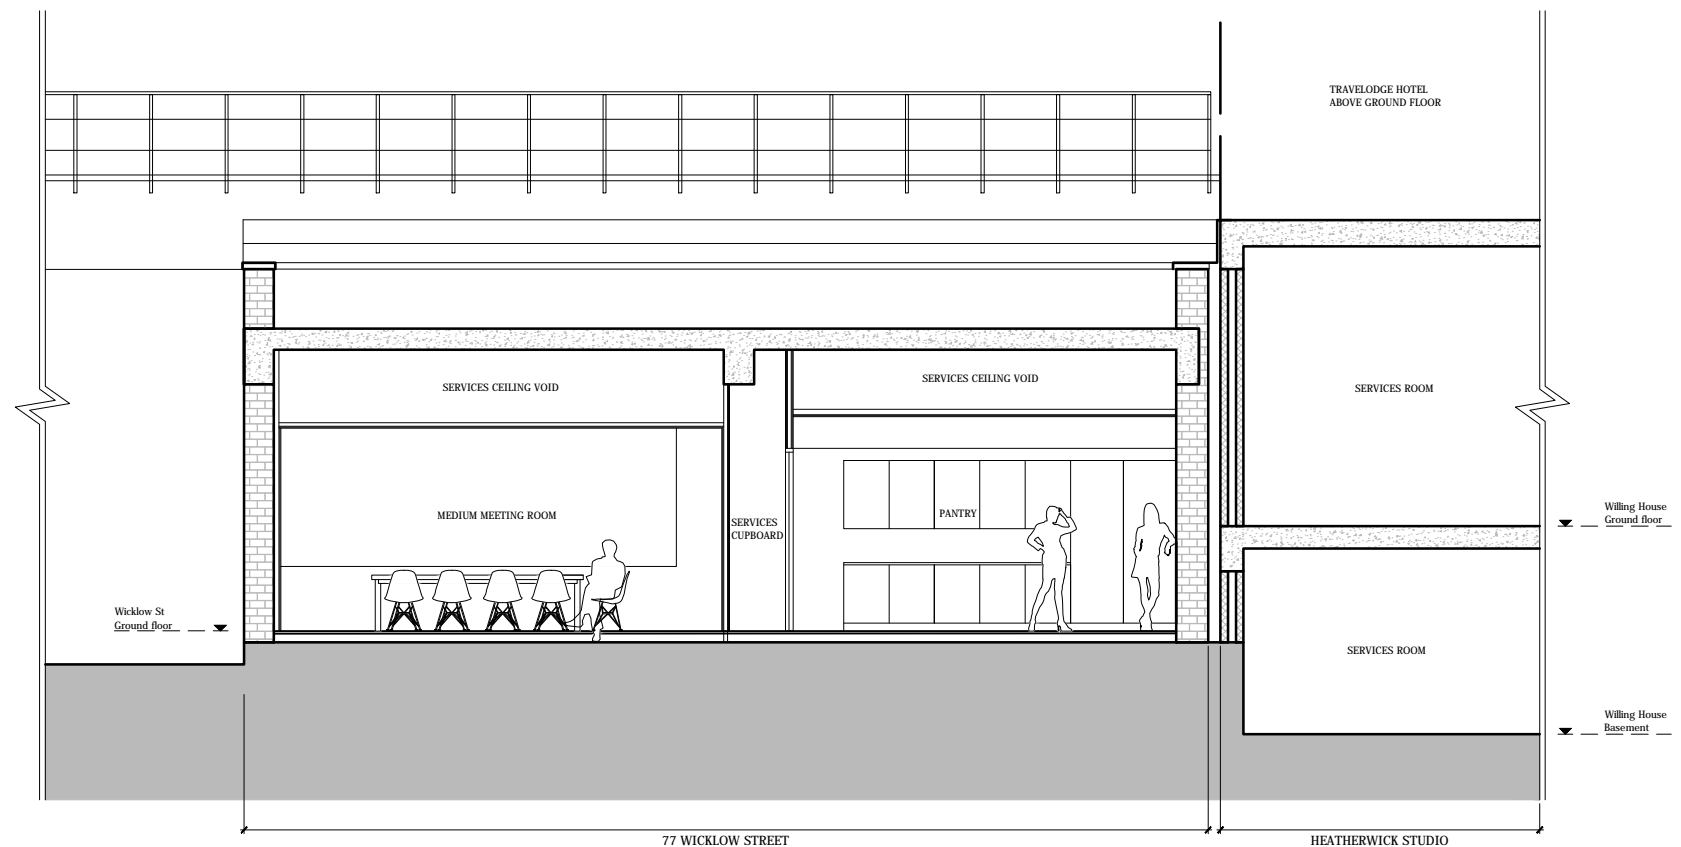

02 WICKLOW STREET INTERNAL ELEVATION
SCALE 1:100 @ A3

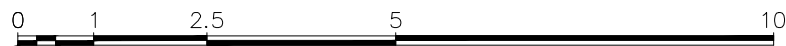

DO NOT SCALE	REV	DATE	DRN	CHK	DESCRIPTION	REV	DATE	DRN	CHK	DESCRIPTION
DESIGN INTENT INFORMATION										
STRUCTURE, FRAMING & SUPPORT INDICATIVE										
M&E SERVICES INDICATIVE										

SCALE 1:100	SIZE A3	DATE 16 FEB 17	0353	WICKLOW STREET EXISTING INTERNAL ELEVATIONS (CONNECTION AREA)
DRAWN AD	CHECKED JL	REV 00	STATUS CODE P	STATUS FOR PLANNING
Web: http://www.Heatherwick.com Email: studio@Heatherwick.com				1200-0353-HS-P-XE-XX
356 - 364 Gray's Inn Road London tel: +44 (0)20 7833 8800 fax: +44(0)20 7833 8400				Heatherwick studio