


01 WILLING HOUSE INTERNAL ELEVATION  
SCALE 1:100 @ A3



02 WICKLOW STREET INTERNAL ELEVATION  
SCALE 1:100 @ A3

PROPOSED CONNECTION  
BETWEEN THE 2 PROPERTIES

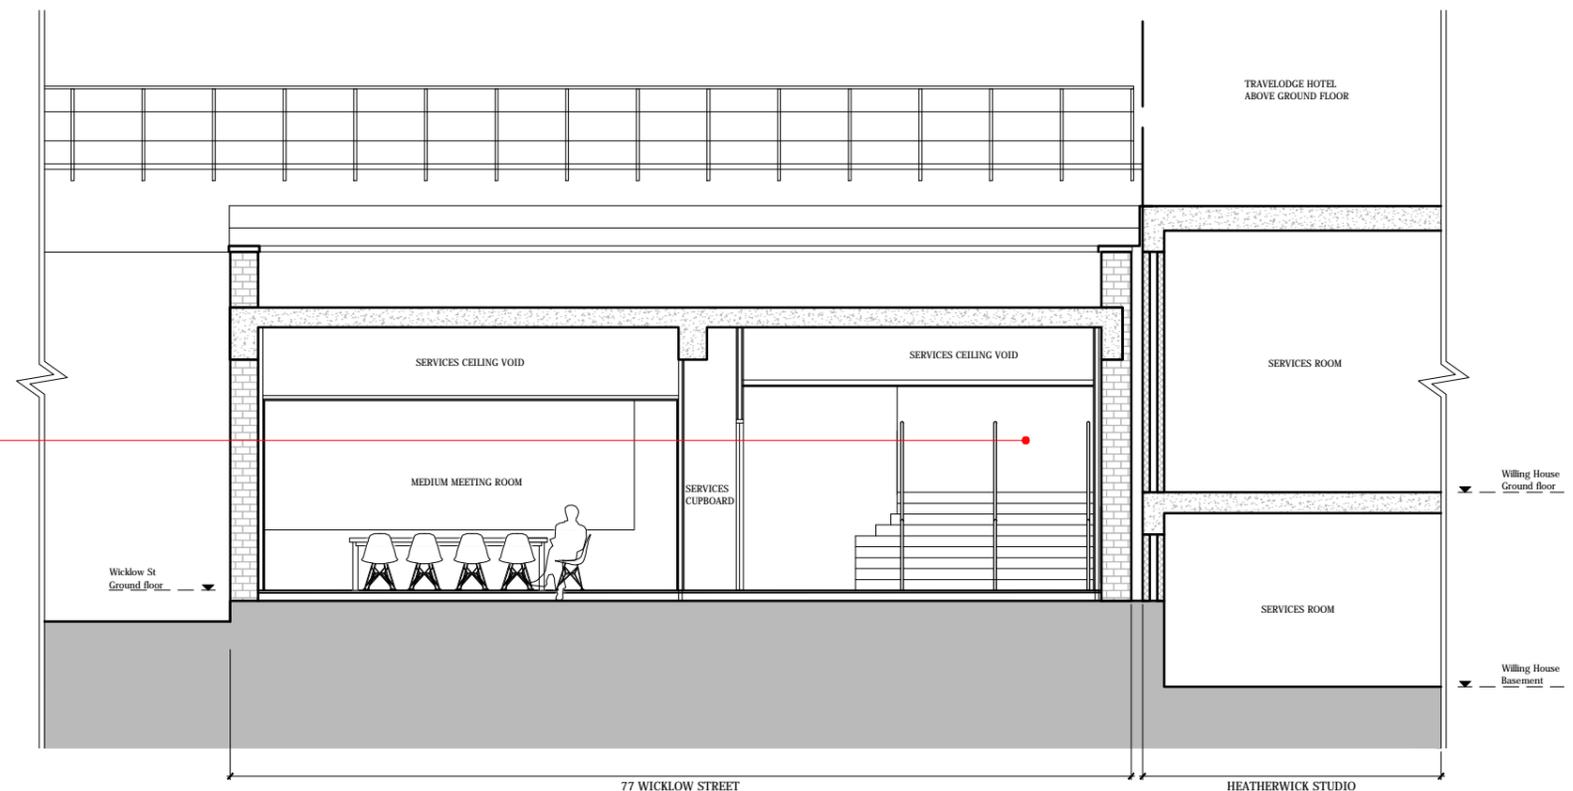

DO NOT SCALE	REV	DATE	DRN	CHK	DESCRIPTION	REV	DATE	DRN	CHK	DESCRIPTION
DESIGN INTENT INFORMATION										
STRUCTURE, FRAMING & SUPPORT INDICATIVE										
M&E SERVICES INDICATIVE										

SCALE 1:100	SIZE A3	DATE 16 FEB 17	0353	WICKLOW STREET PROPOSED INTERNAL ELEVATIONS (CONNECTION AREA)
DRAWN AD	CHECKED JL	REV 00	STATUS CODE P	STATUS FOR PLANNING
Web: <a href="http://www.Heatherwick.com">http://www.Heatherwick.com</a> Email: <a href="mailto:studio@Heatherwick.com">studio@Heatherwick.com</a>				3200-0353-HS-P-GE-XX
© COPYRIGHT : Heatherwick Studio				<b>Heatherwick studio</b>