


REMAINING PARTY WALL BETWEEN THE 2 PROPERTIES

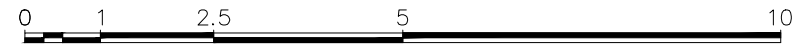

DO NOT SCALE	REV	DATE	DRN	CHK	DESCRIPTION	REV	DATE	DRN	CHK	DESCRIPTION
DESIGN INTENT INFORMATION										
STRUCTURE, FRAMING & SUPPORT INDICATIVE										
M&E SERVICES INDICATIVE										

SCALE 1:100	SIZE A3	DATE 16 FEB 17	0353	WICKLOW STREET PROPOSED SECTION AA (CONNECTION AREA)	
DRAWN AD	CHECKED JL	REV 00	STATUS CODE P	STATUS FOR PLANNING	3100-0353-HS-P-GS-XX
Web: http://www.Heatherwick.com Email: studio@Heatherwick.com				Heatherwick studio	
356 - 364 Gray's Inn Road London tel: +44 (0)20 7833 8800 fax: +44(0)20 7833 8400					