

Only use figured dimensions. All dimensions are to be checked prior to use. This drawing remains the copyright of Clearly Architects and may not be reproduced without their permission. Unauthorised reproduction is a breach of copyright. All discrepancies are to be reported prior to construction.


NOTES RELATING TO THIS DRAWING

Do not use this drawing to build from without it being noted as issued for 'Construction' in the title panel below.


REVISIONS

DATE	DESCRIPTION OF REVISION.	BY	REV.
April 2017	Permitted Development	AJM	B
April 2017	Planning	AJM	A

5 St. Johns Wood Park, London, NW8 6QS

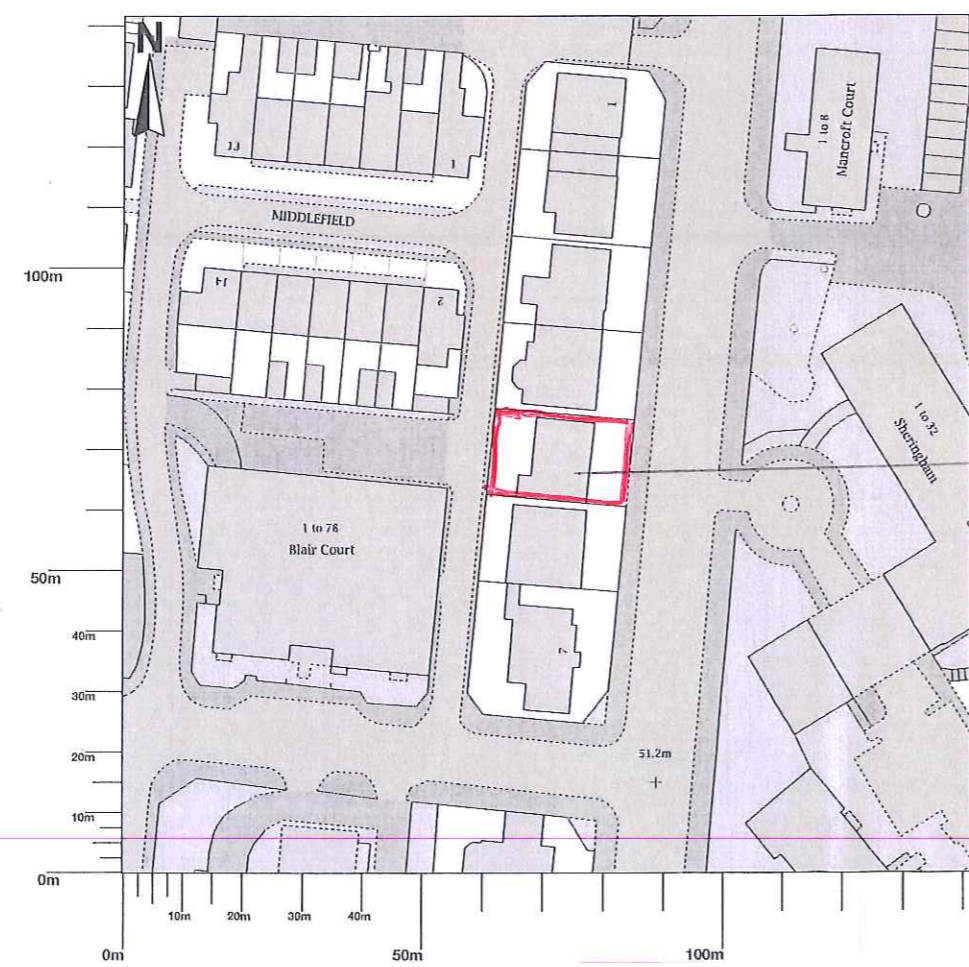

Application Site

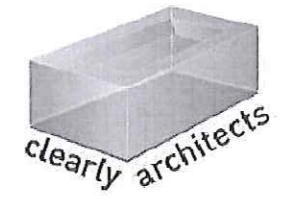


Creating The Wow Factor
 WWW.CLEARLYARCHITECTS.COM
 Tel. 01732 451143

ARCHITECTURE
 CONSTRUCTION
 PROPERTY SERVICES

PROJECT	5 St Johns Wood Park London NW8 6QS
CLIENT	Z. Yap
TITLE	Site Location Plan
DRAWN BY	AJM
SCALE	1:1250 @ A3
DATE	Feb 2017
ISSUE FOR	Planning
CHECKED	JB

DRNG. NO.	4548/ 001	Rev.	B
-----------	-----------	------	---

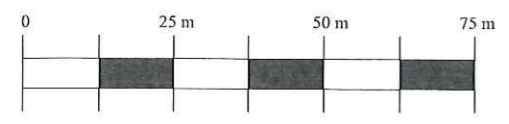

Scale 1:1250

Site Location Plan

5 St Johns Wood Park

This drawing is the copyright of Clearly Architects. Only those with whom we have contracted may copy or use it. No liability is accepted for unauthorised use.