
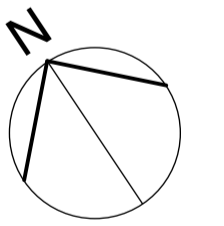
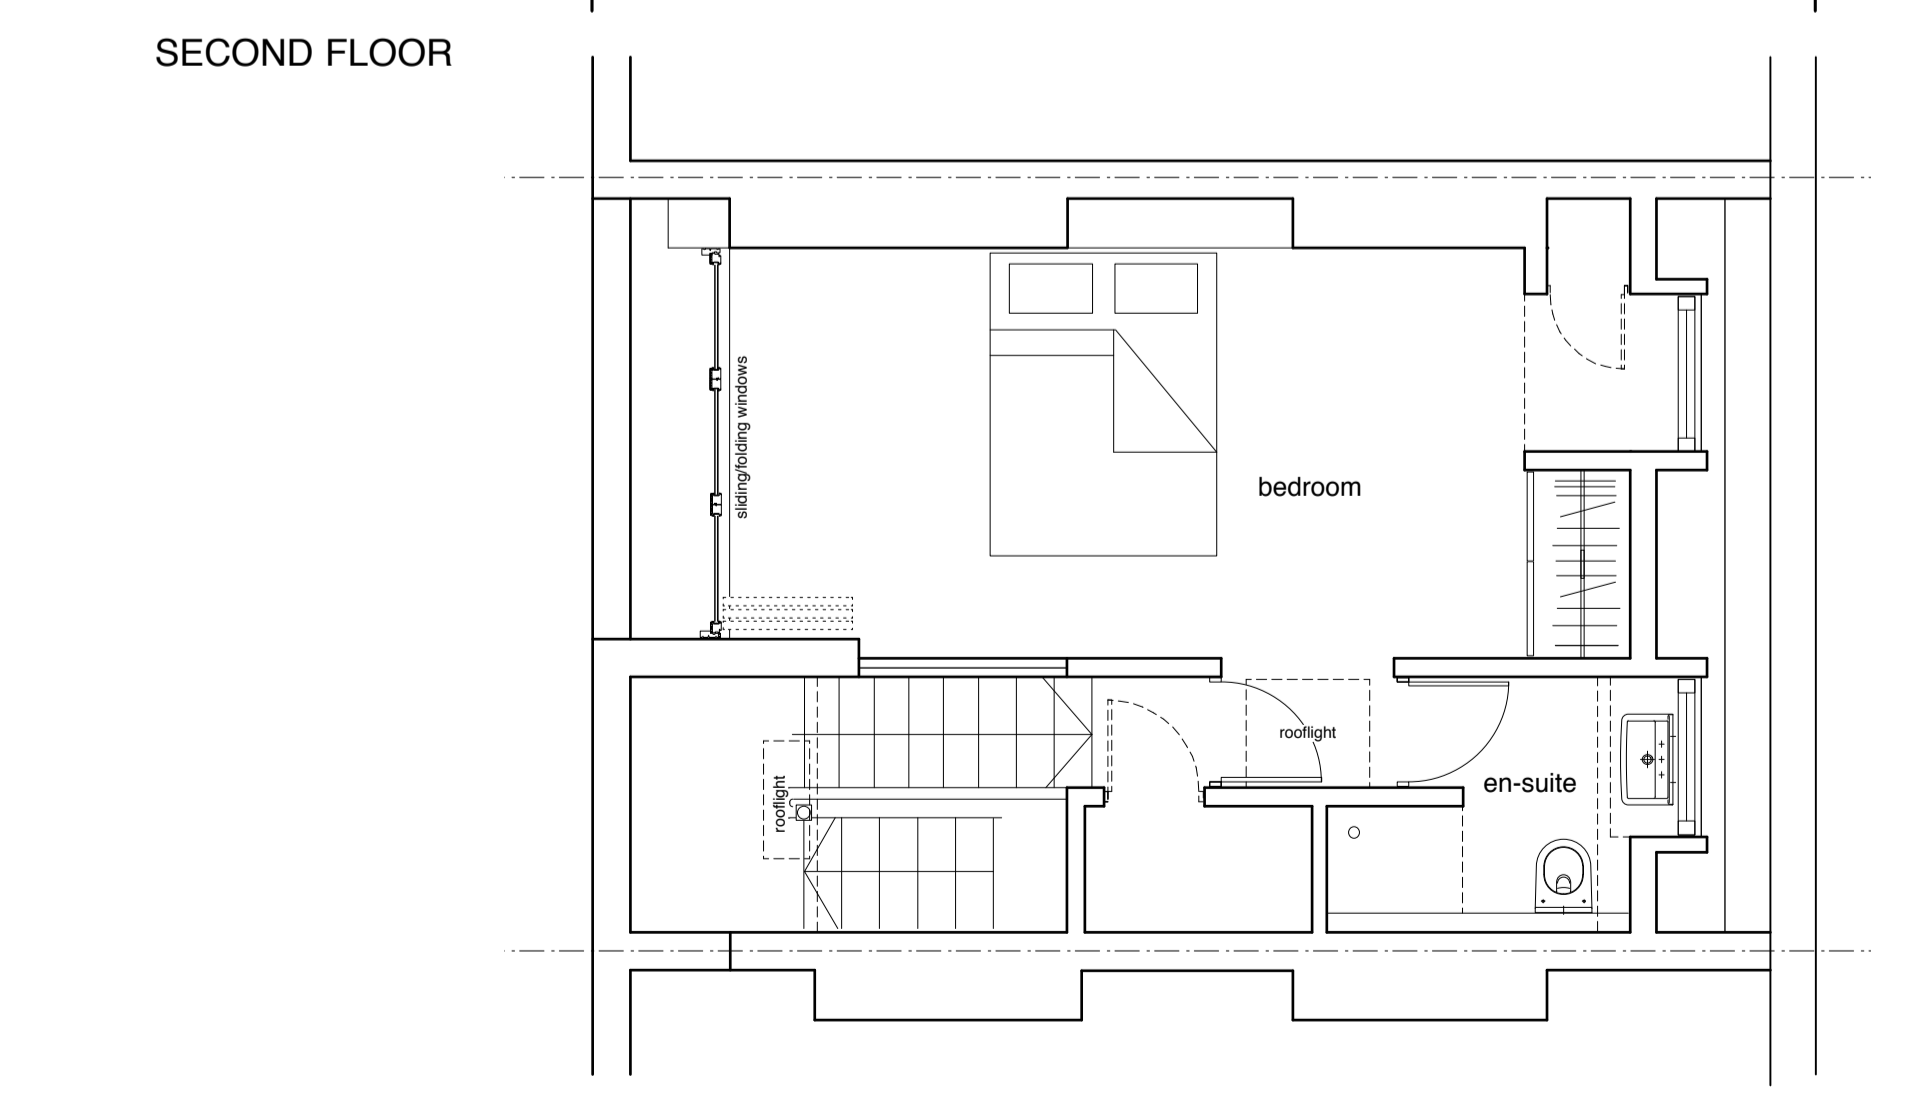
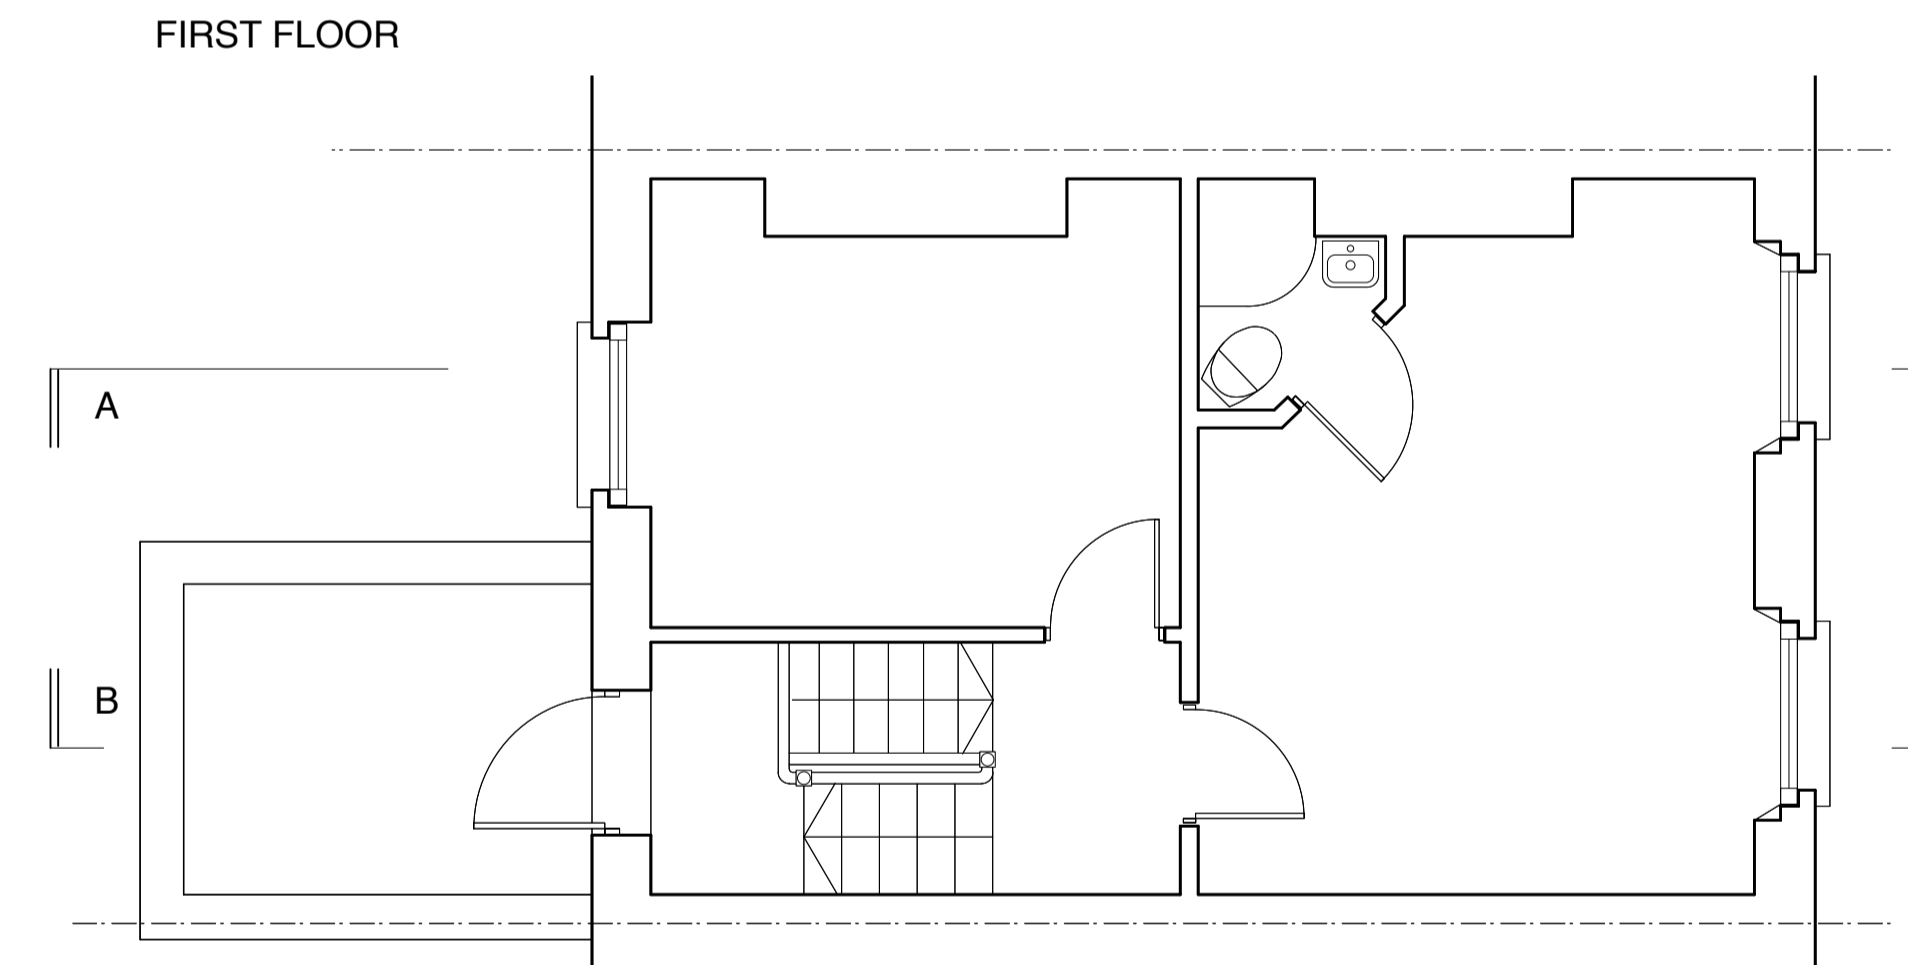
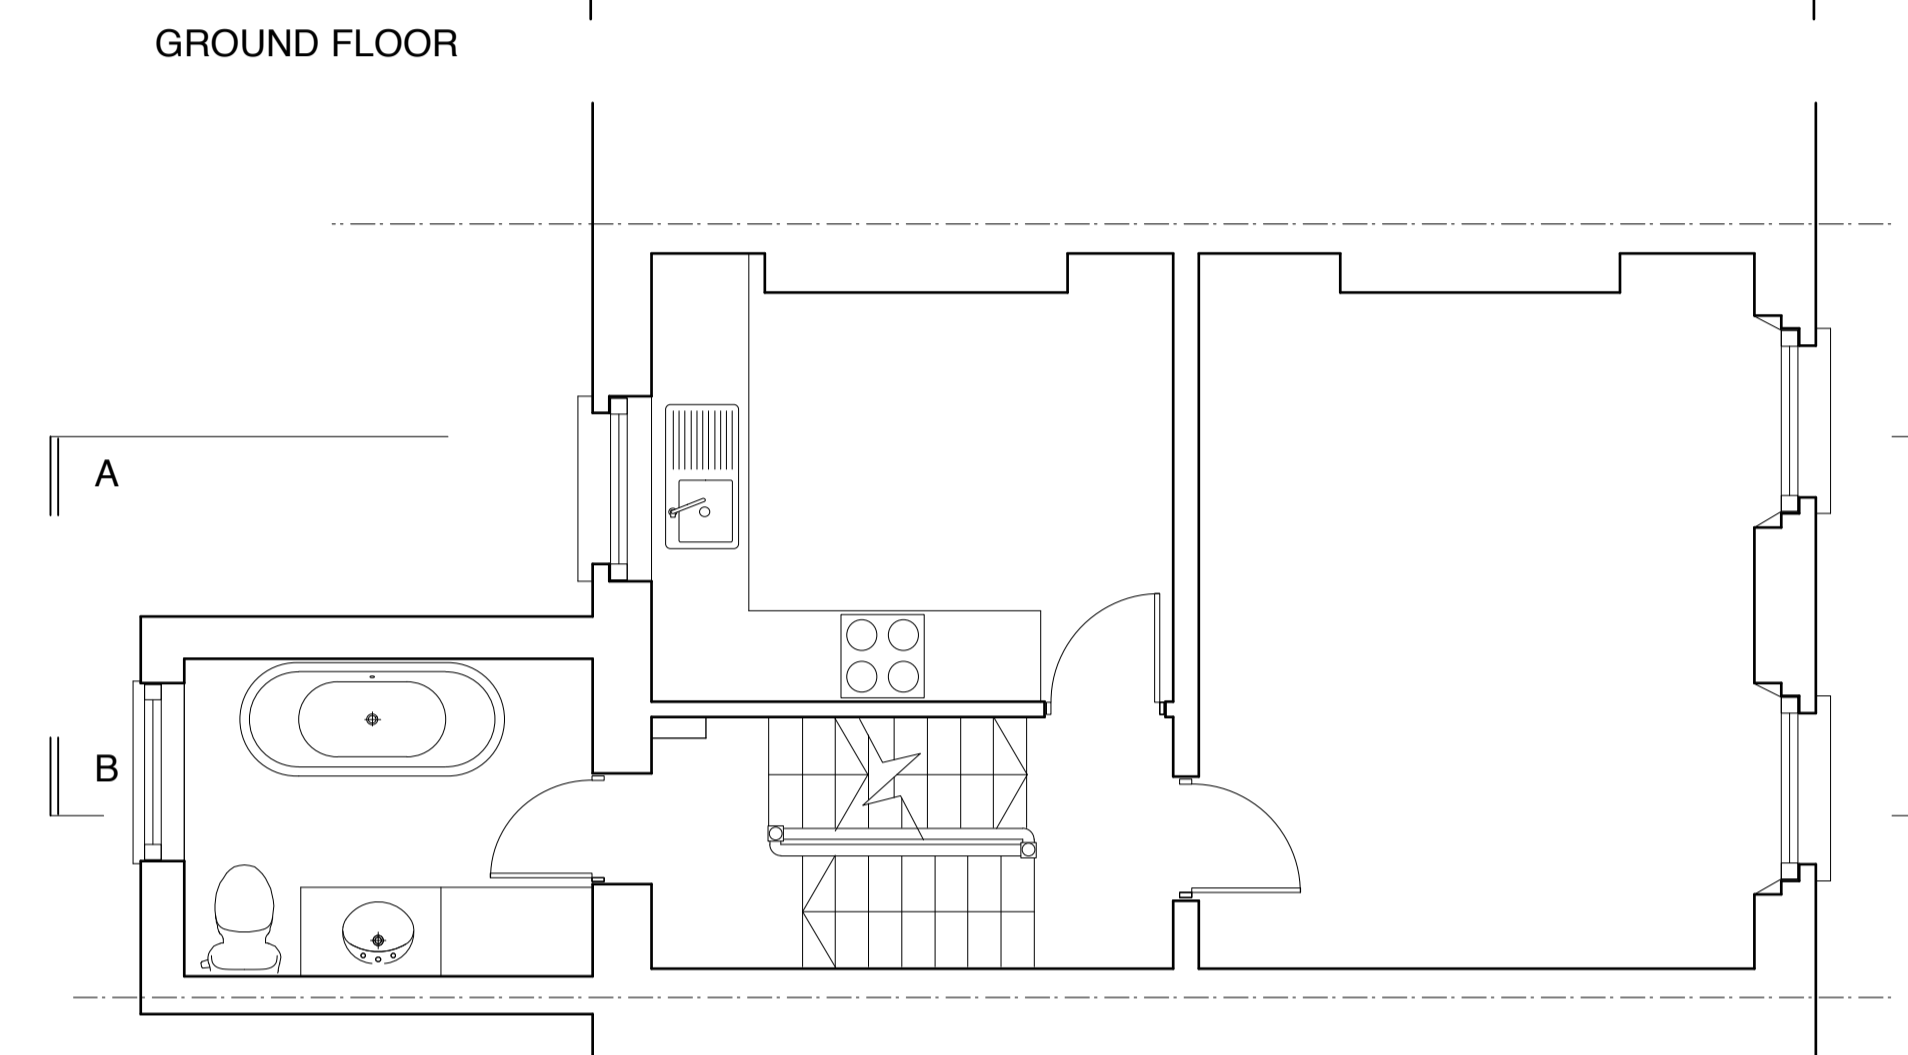
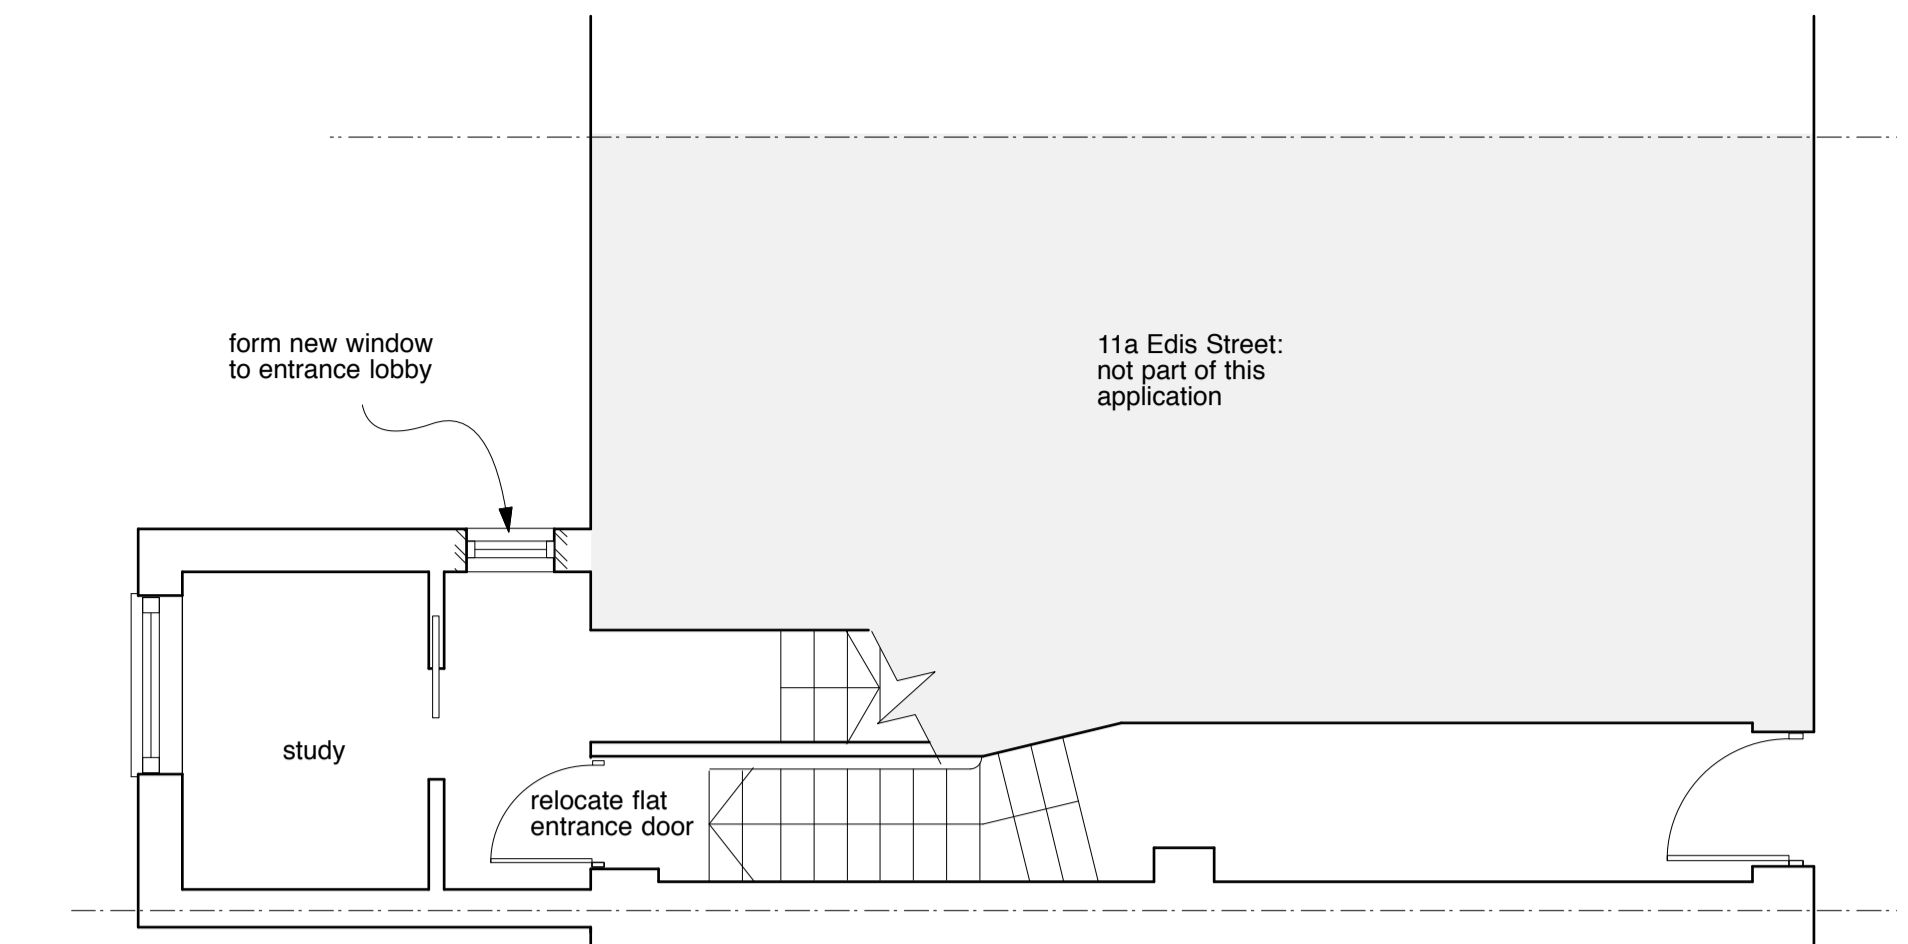
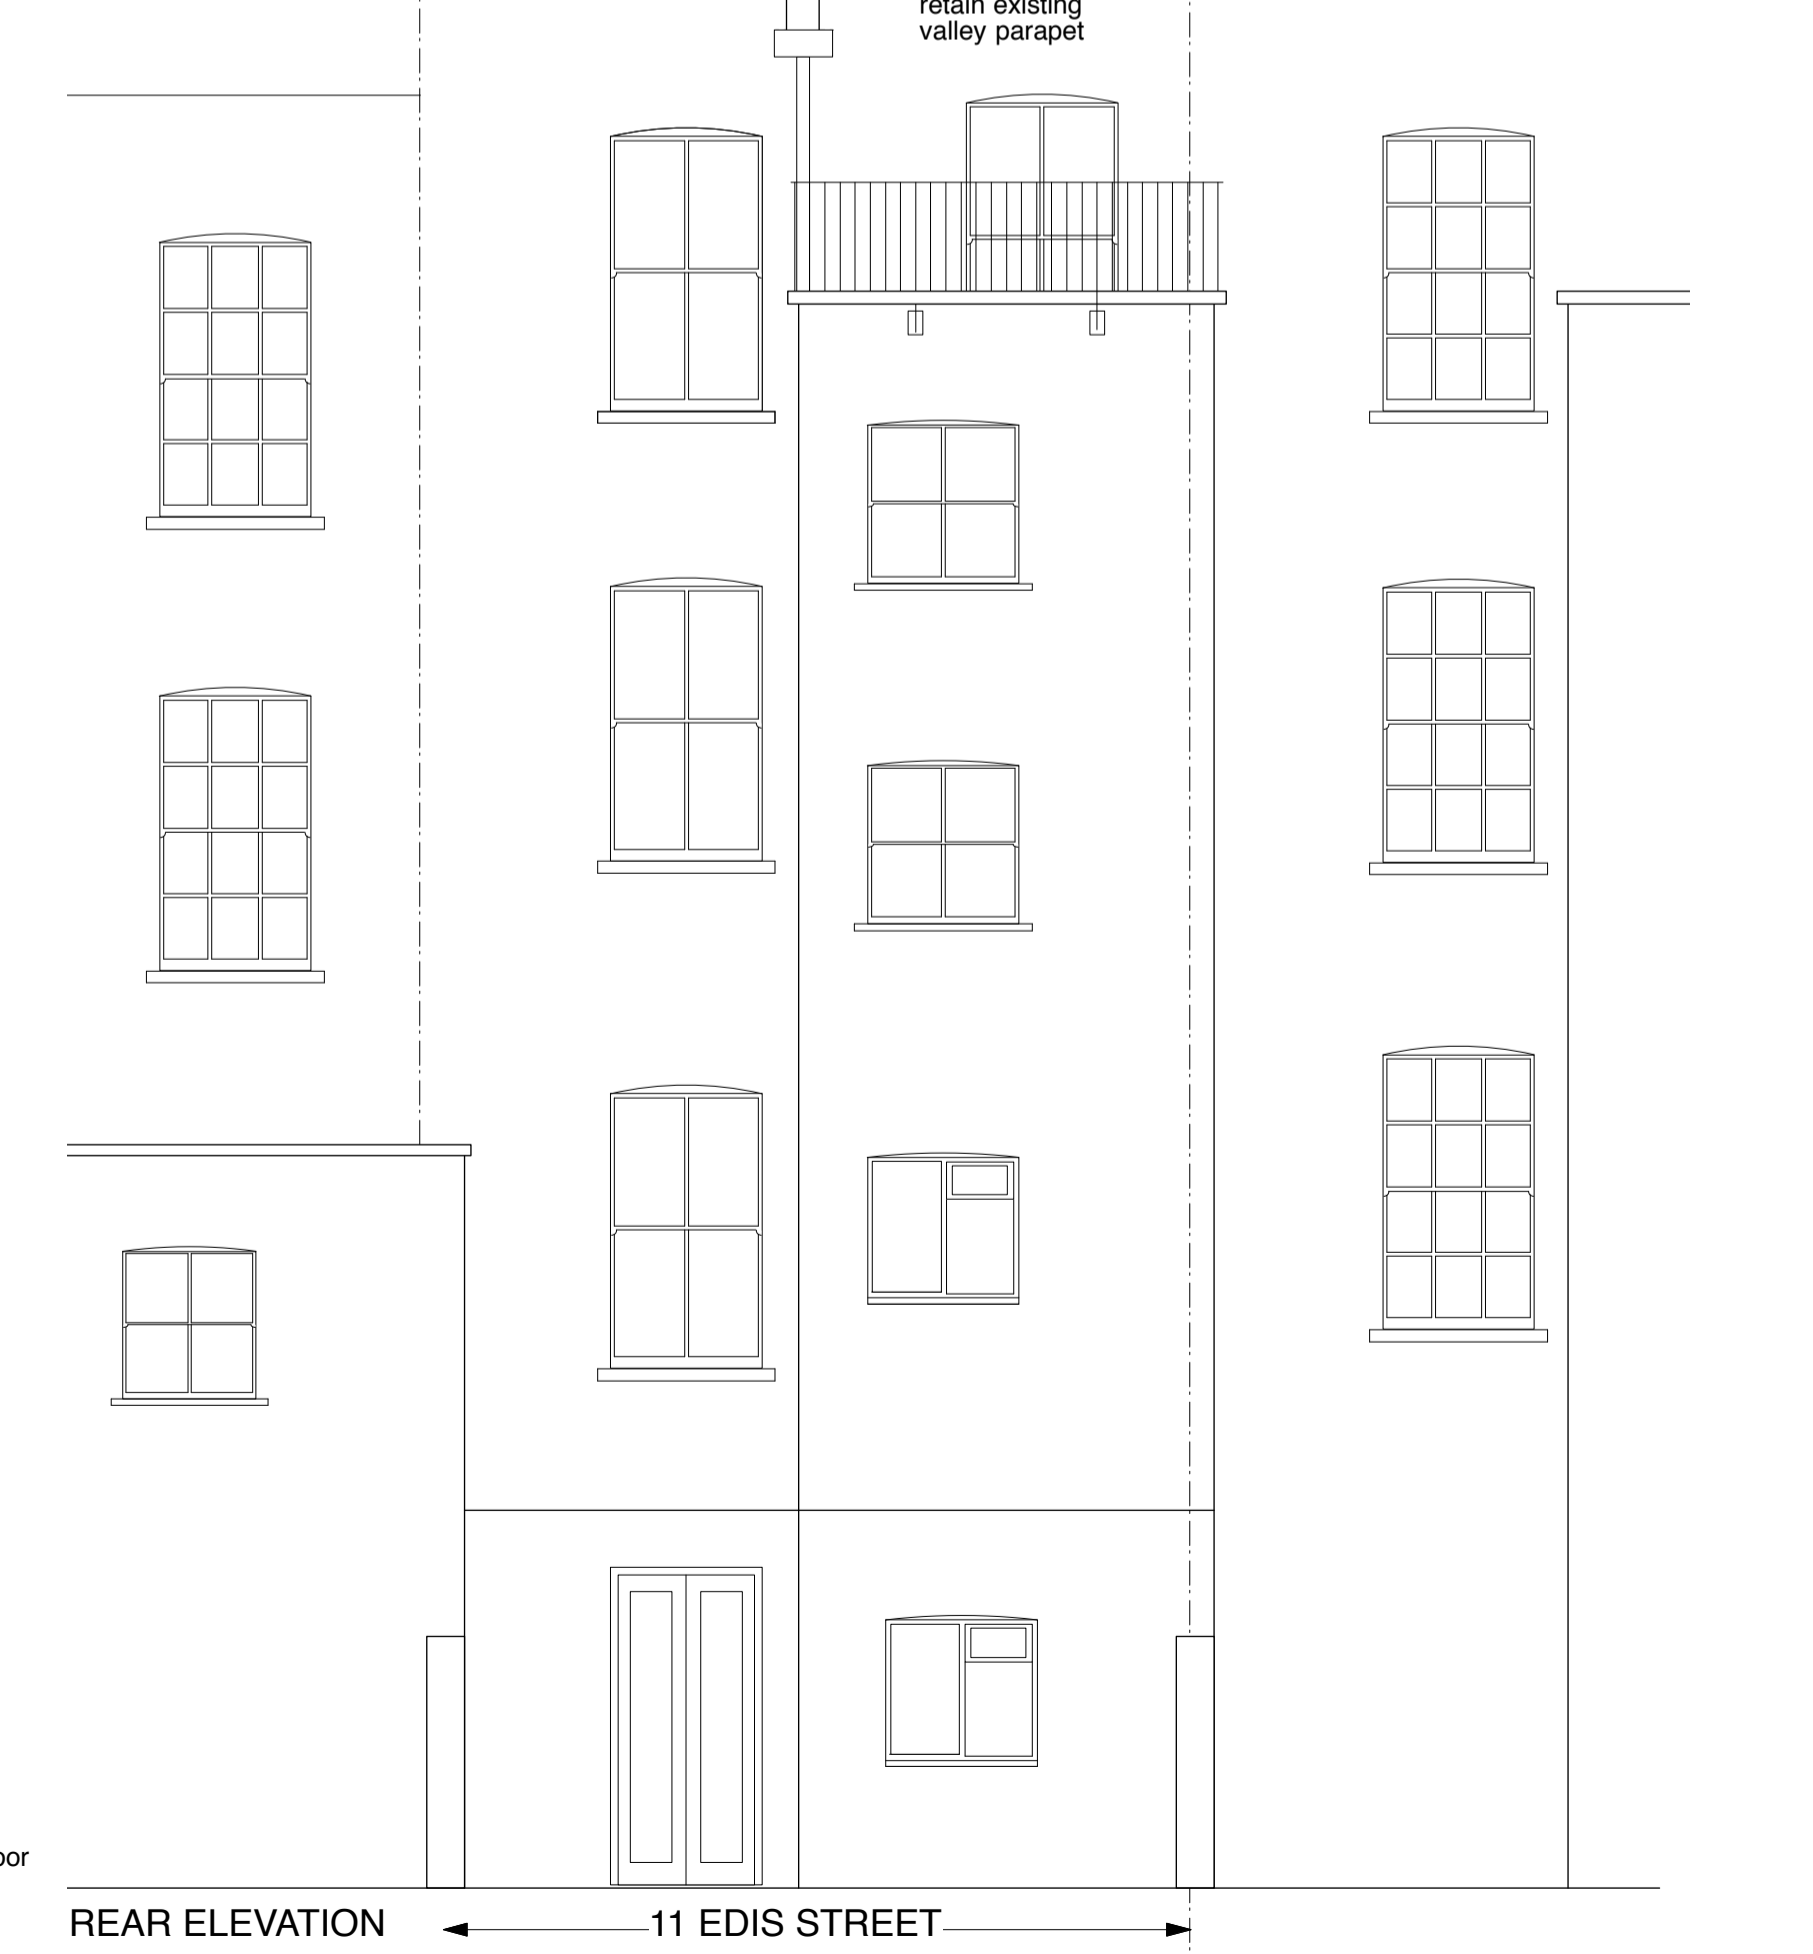
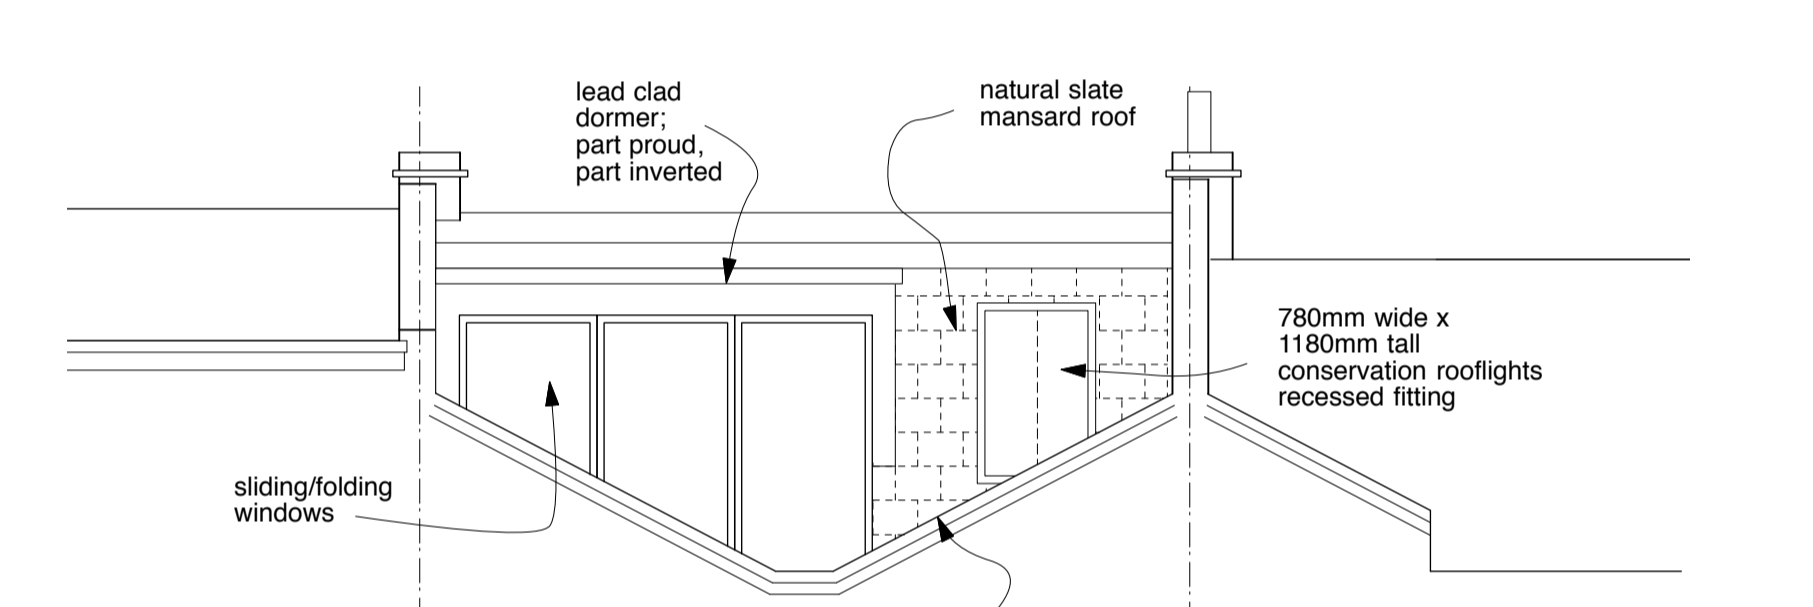
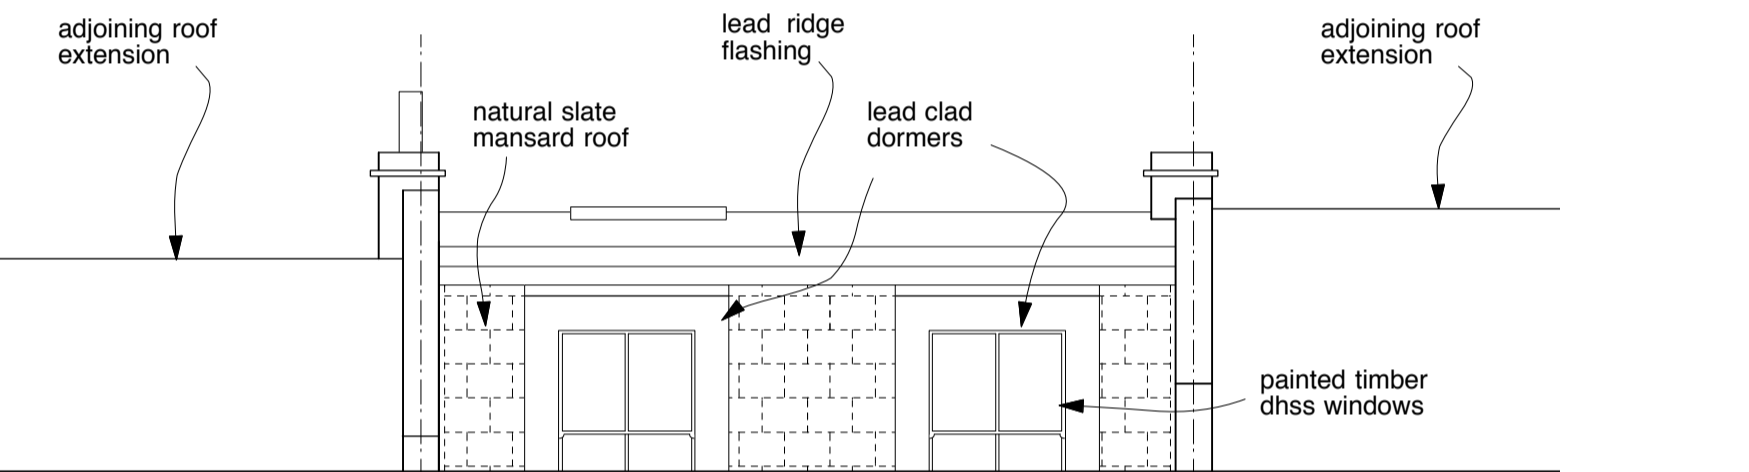
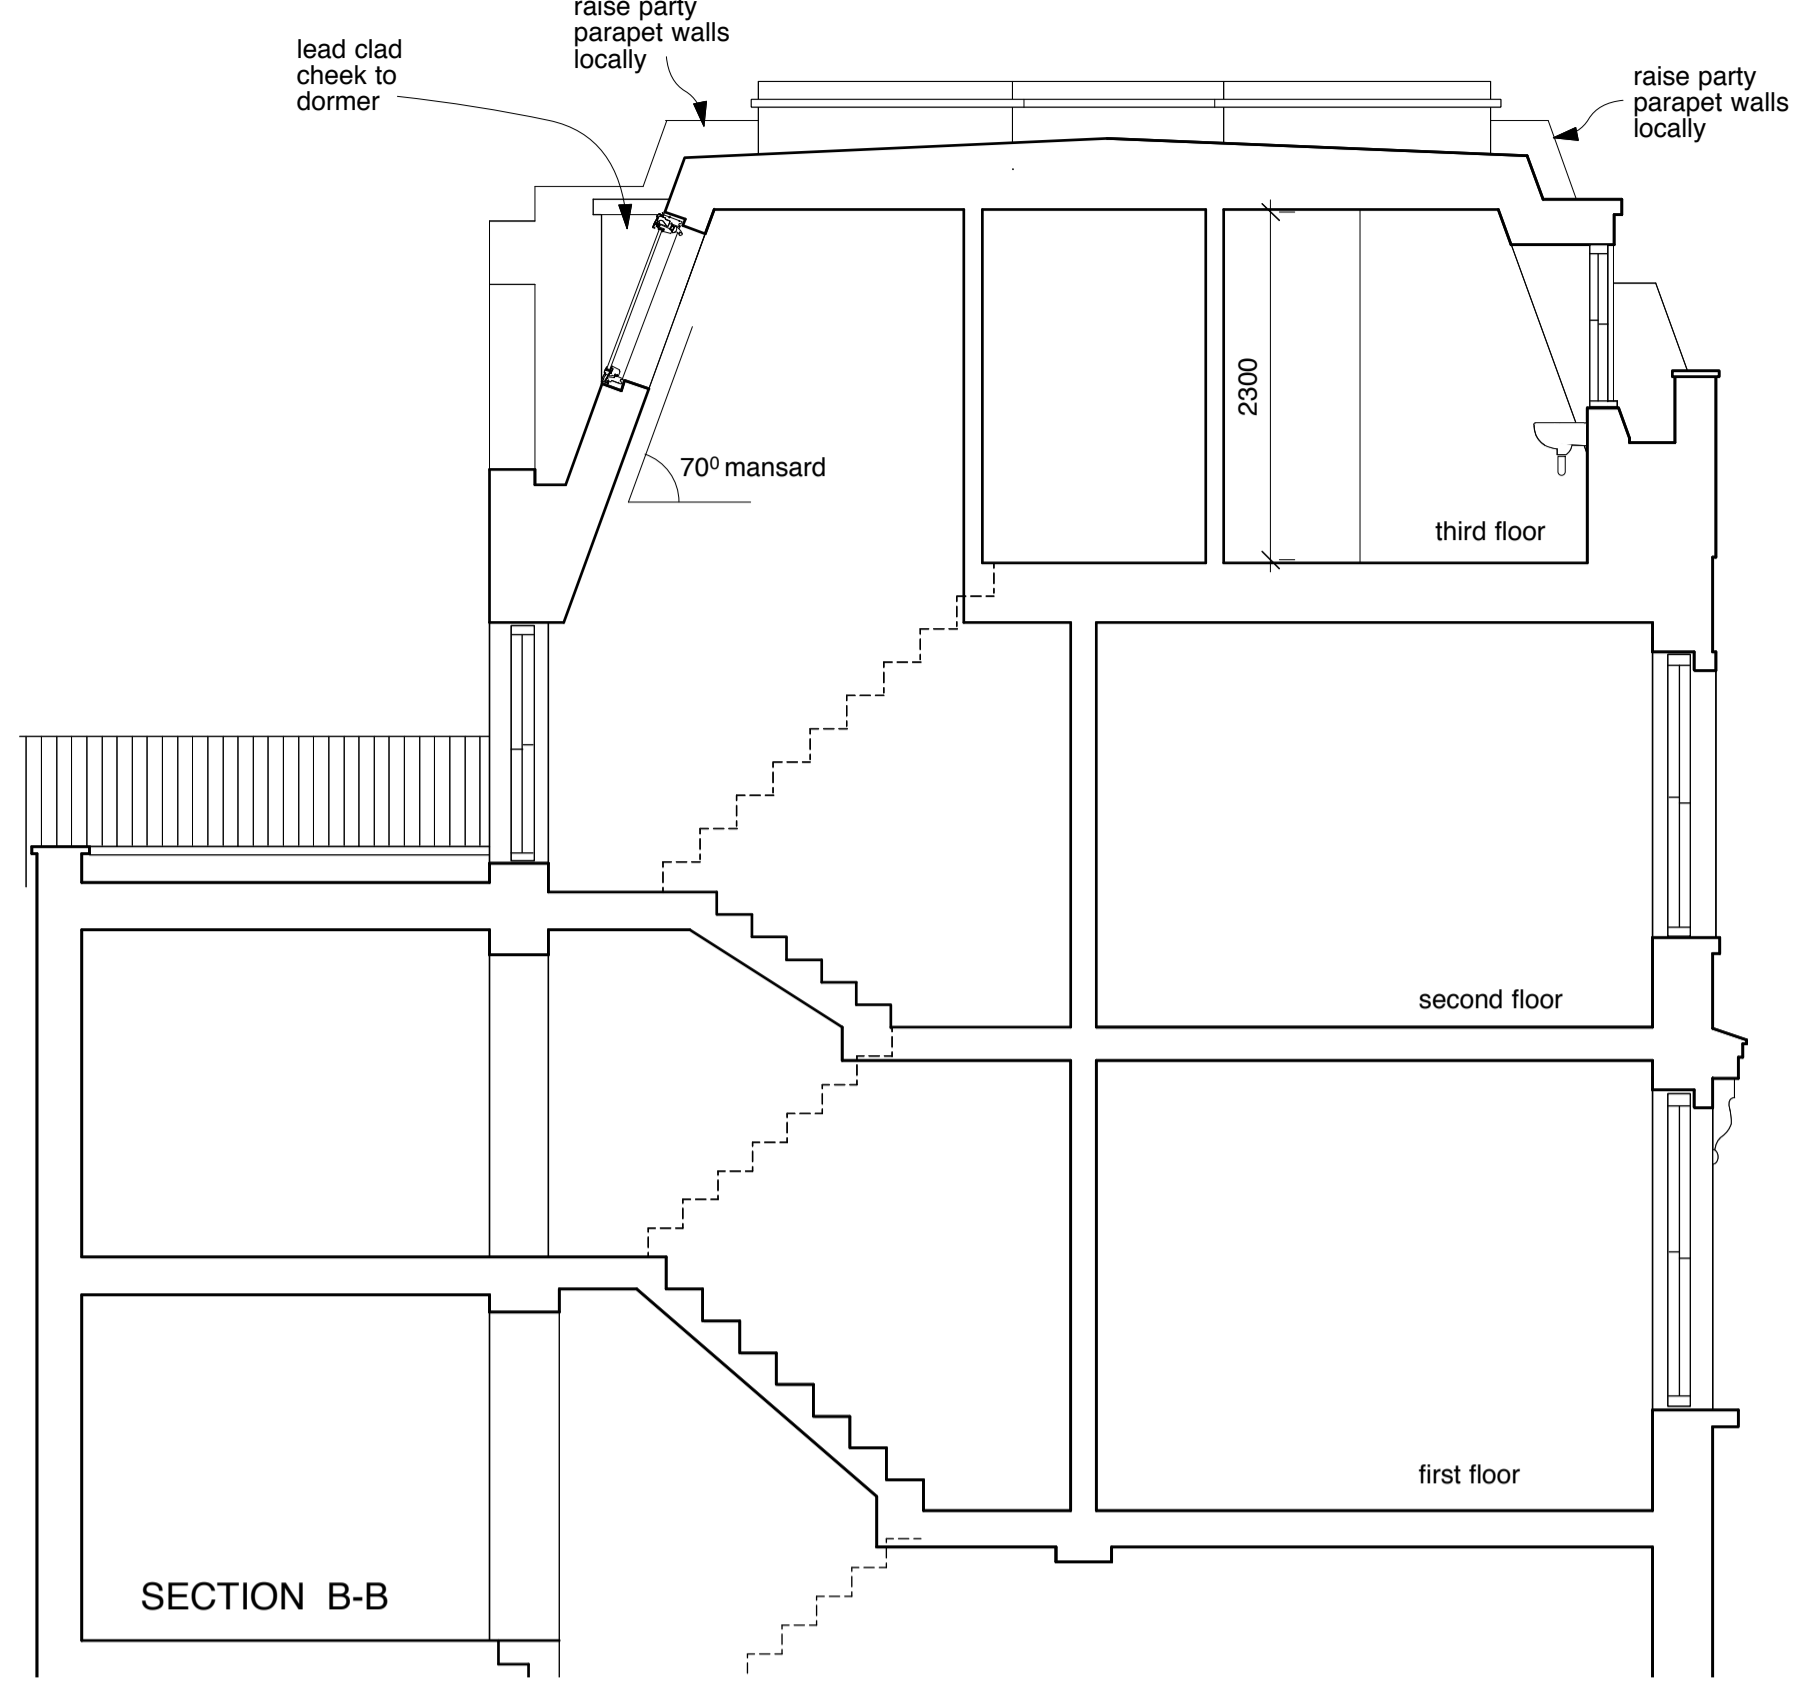


Do not scale from this drawing. Dimensions are to be verified on site prior to construction.

Notes

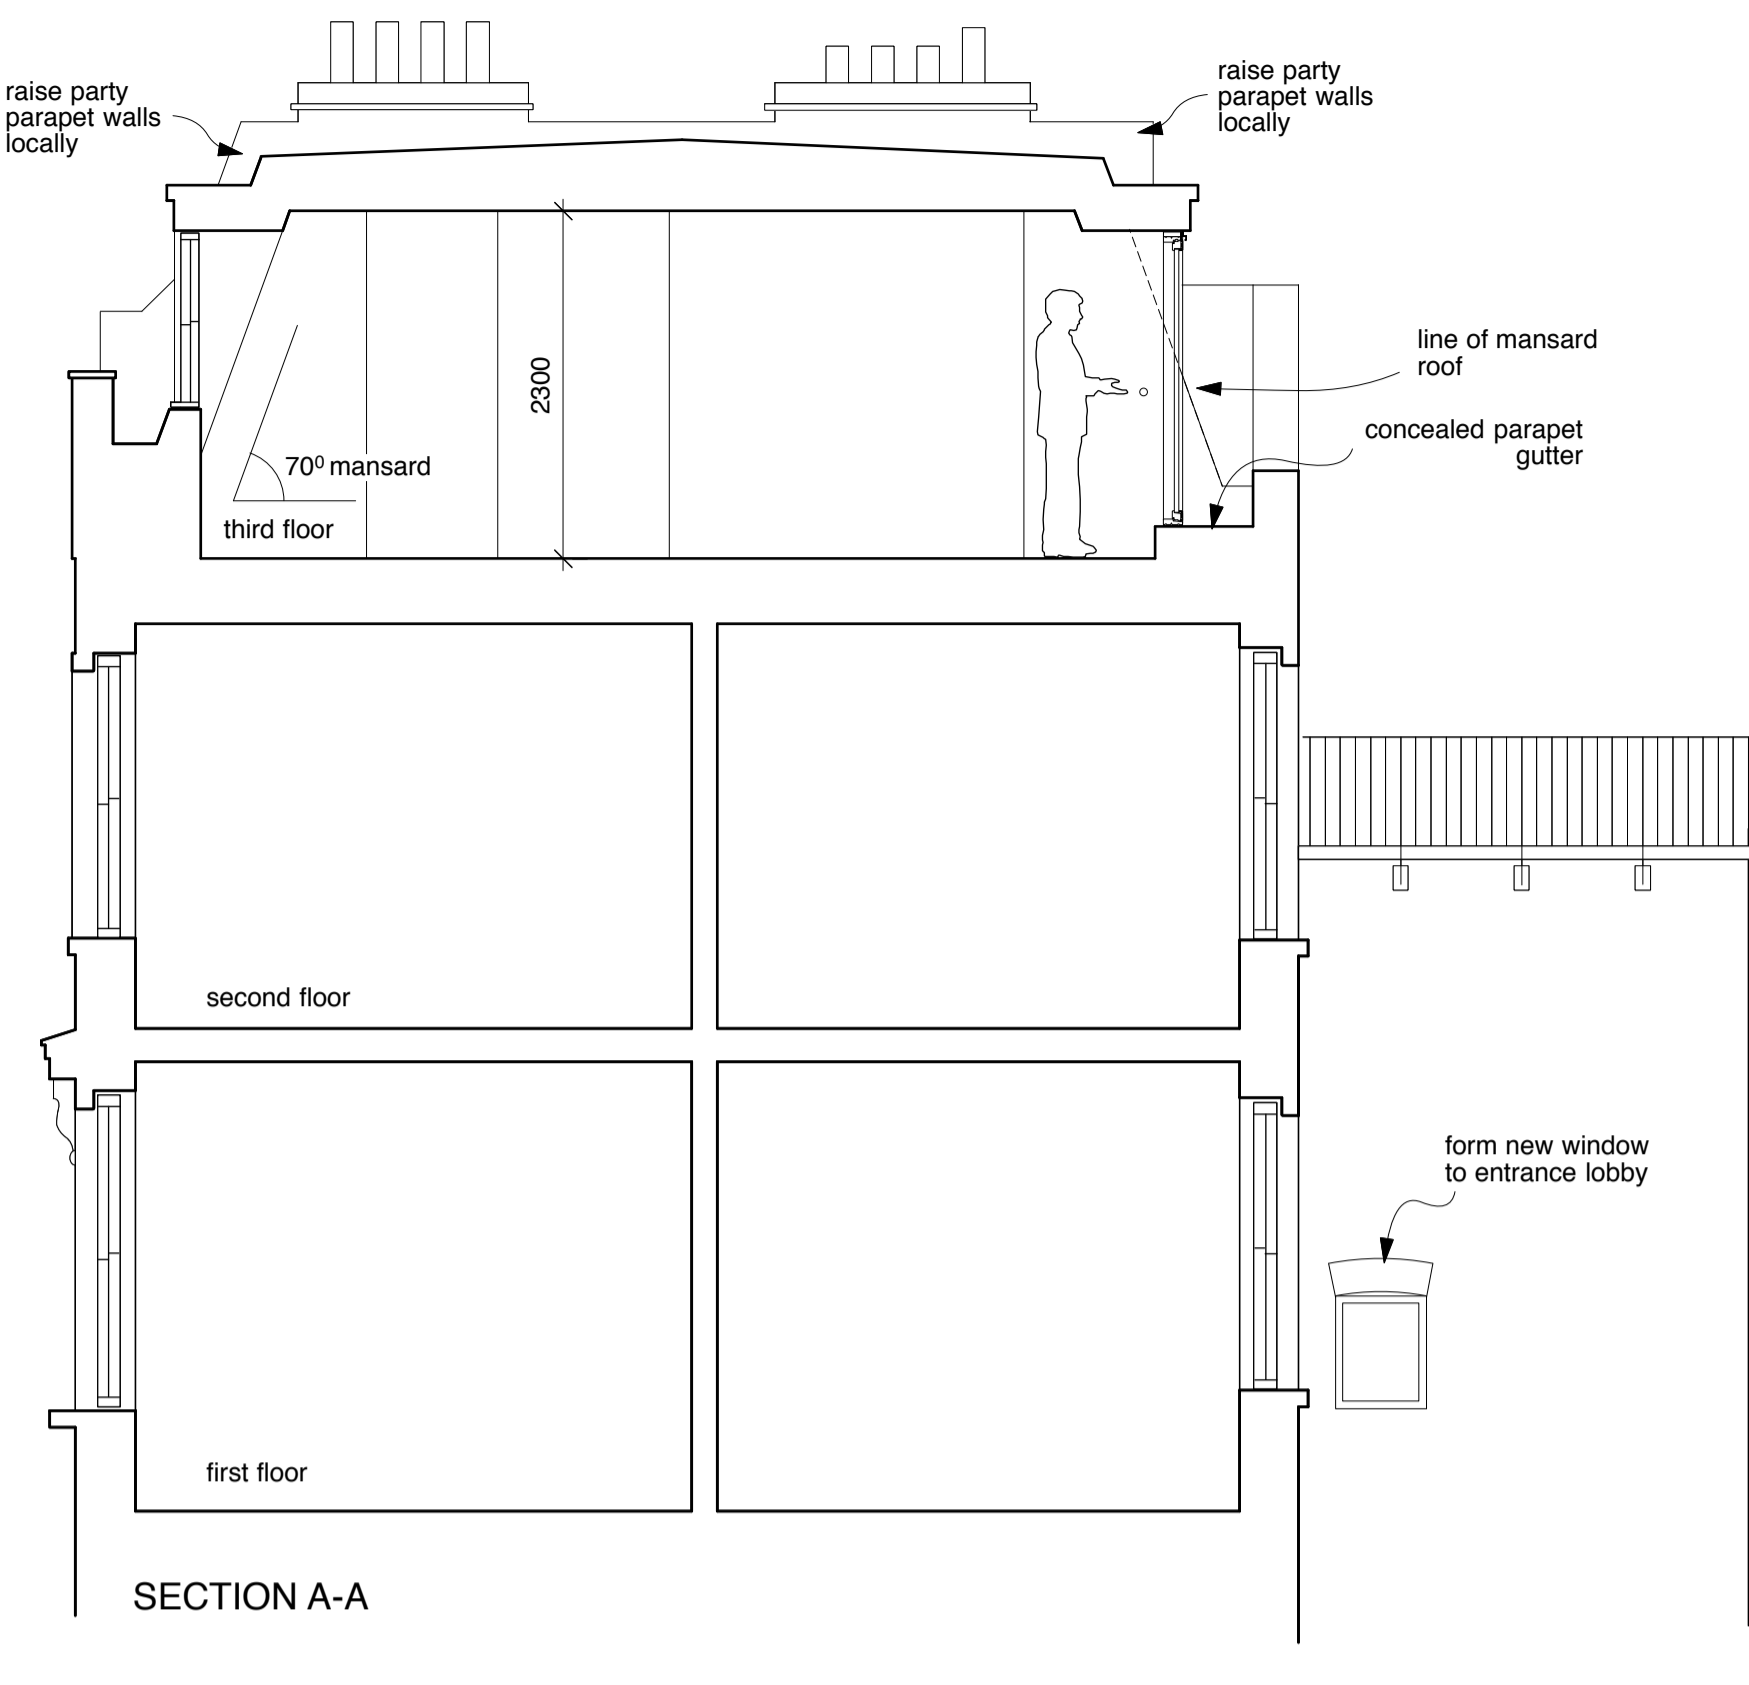

**4orm**

1-5 Offord Street London N1 1DH  
020 7183 7045

studio@4orm.co.uk  
www.4orm.co.uk

Project  
**11 b Edis Street  
London NW1 8LG**

Drawing Title  
**Plans, Elevations and Sections  
Proposed**

Drawing Status  
**FOR PLANNING**

Date	Scale @ A1	Drawn
April 2017	1:50	rg

Drawing Number  
**4069-P.06**

