



APPENDIX B

PROPOSED DRAWINGS



REVISIONS

REV. DATE	AMENDMENT
P1 2017.04.18	Issued for planning

REV. DATE	AMENDMENT

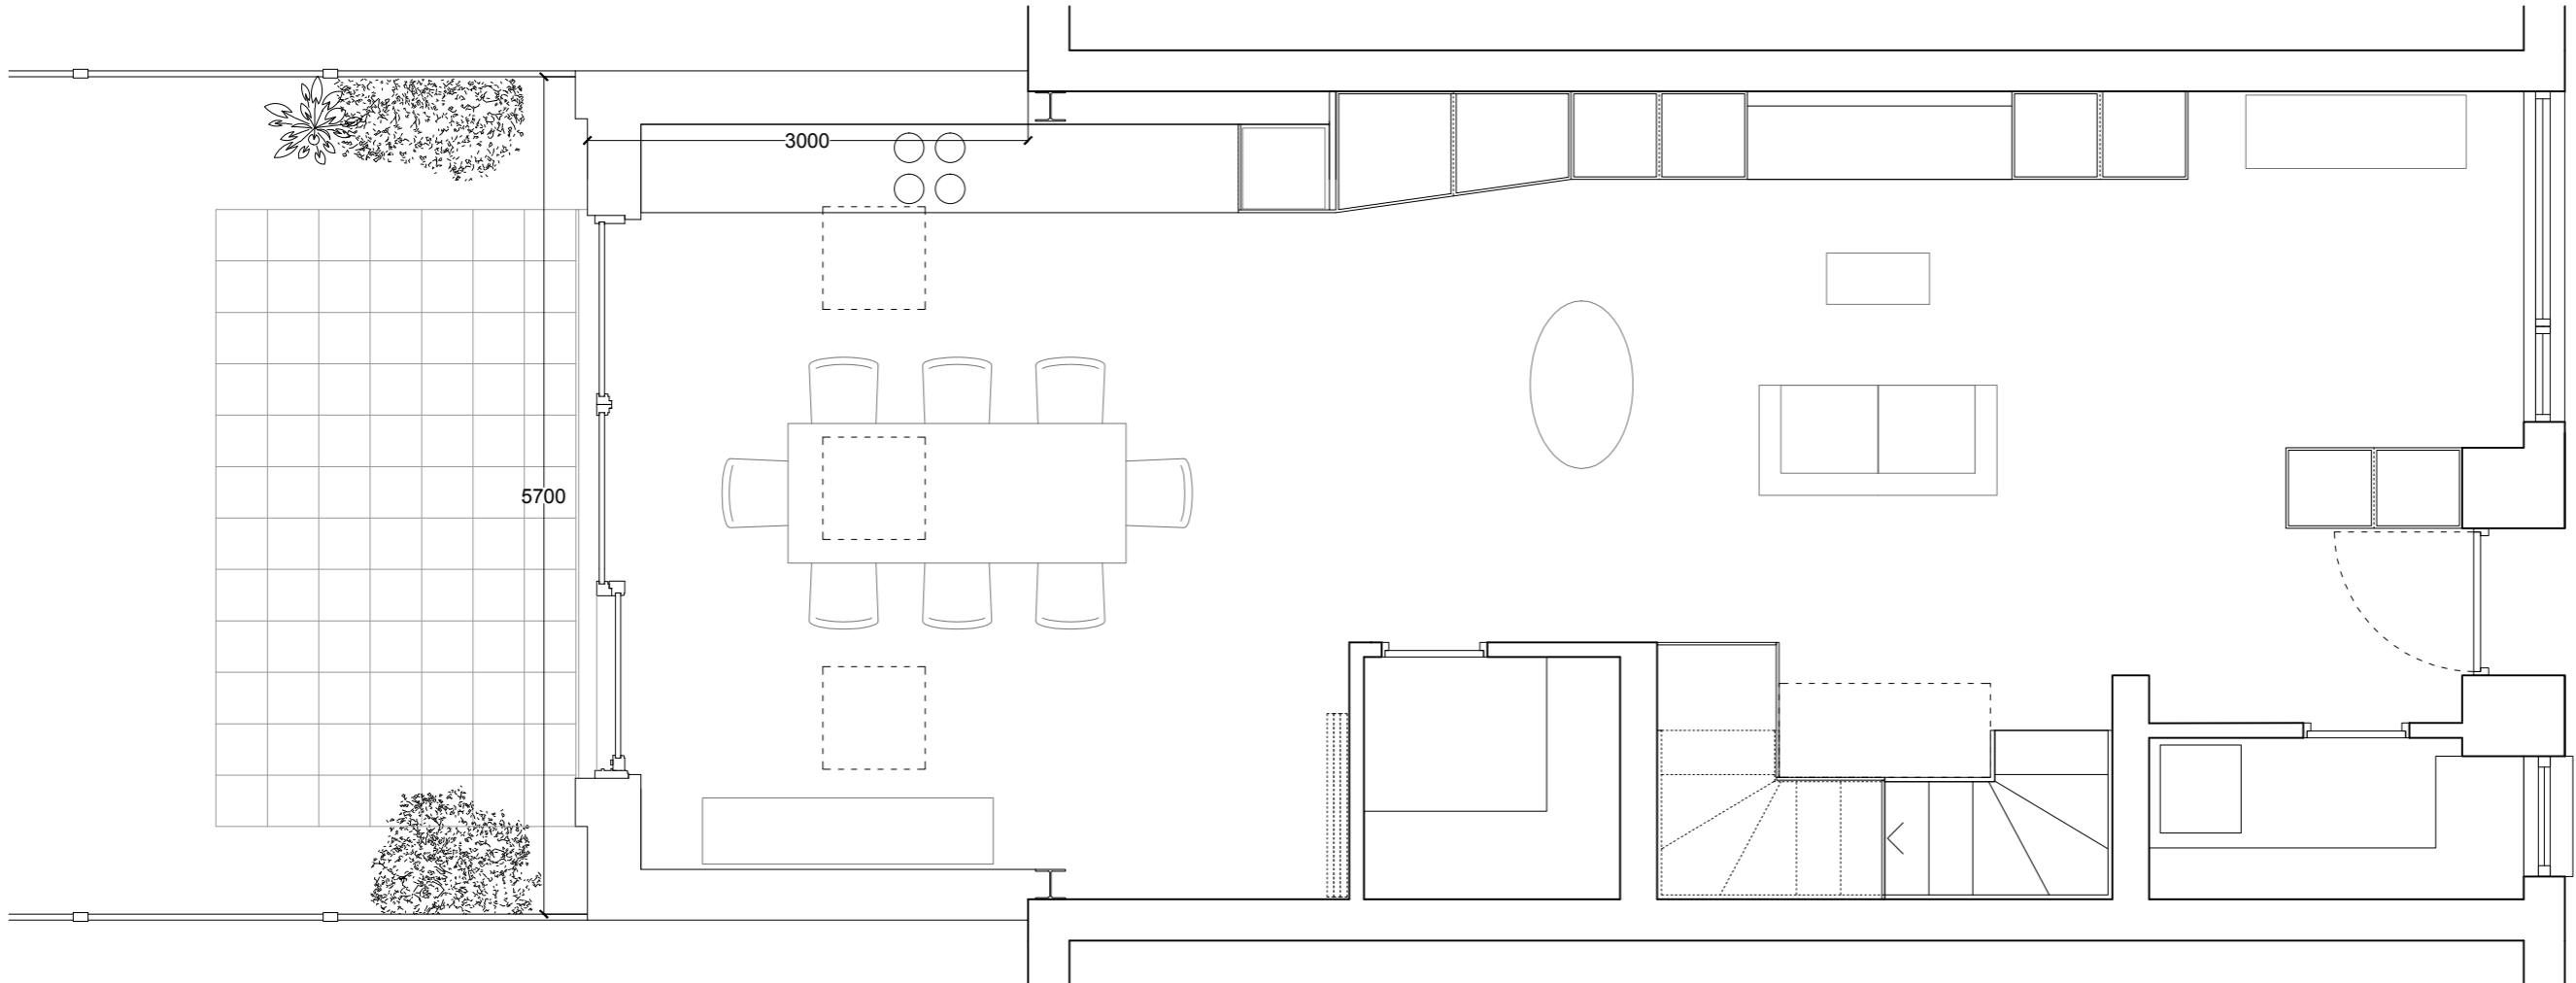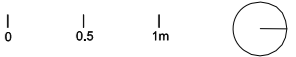


REVISIONS		
REV. DATE		AMENDMENT
P1	2017.04.18	Issued for planning

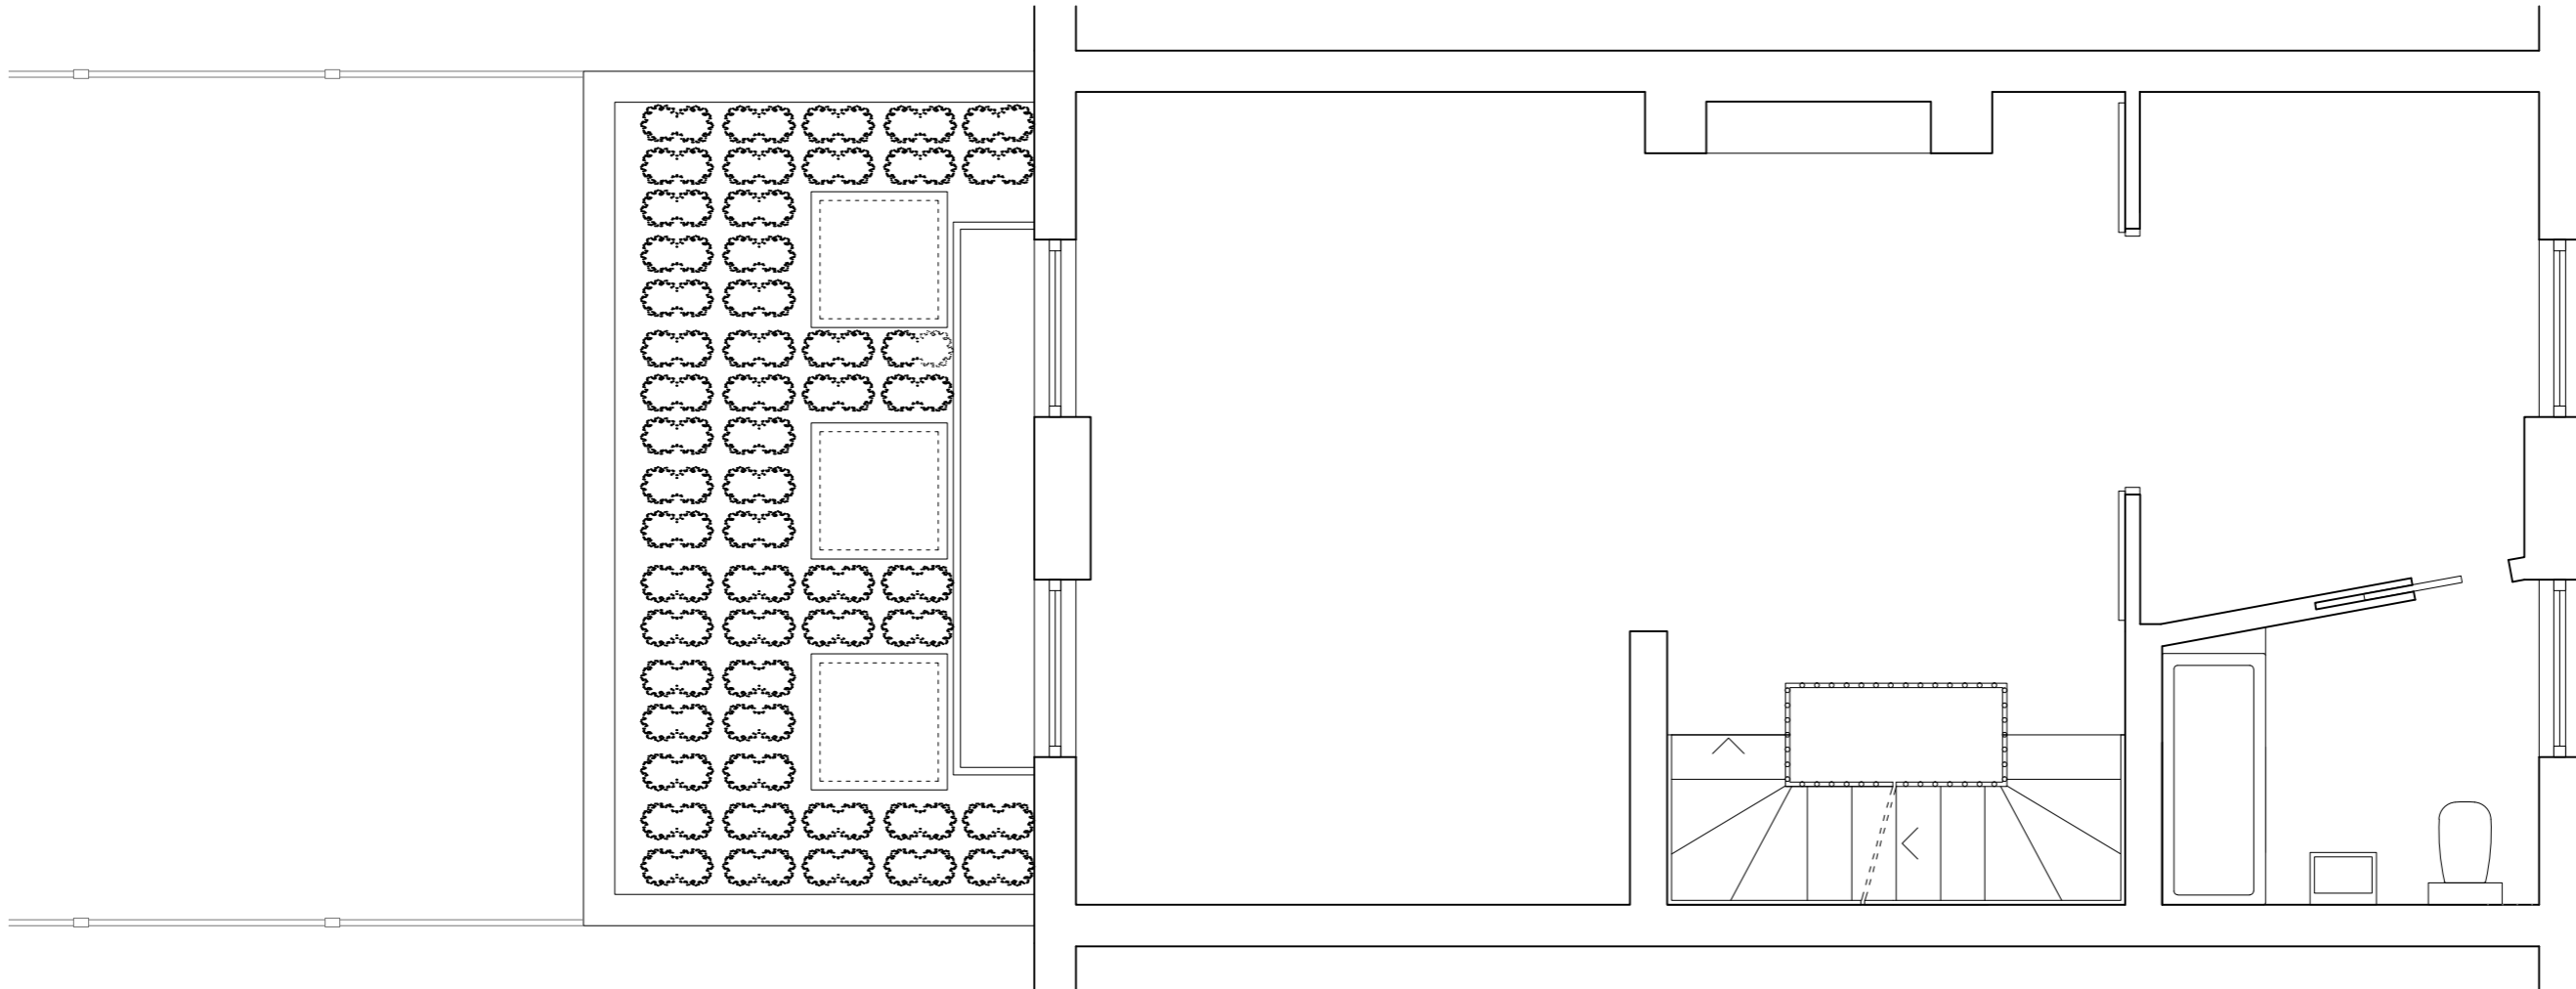
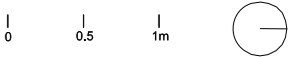


REVISIONS

REV. DATE	AMENDMENT
P1 2017.04.18	issued for planning

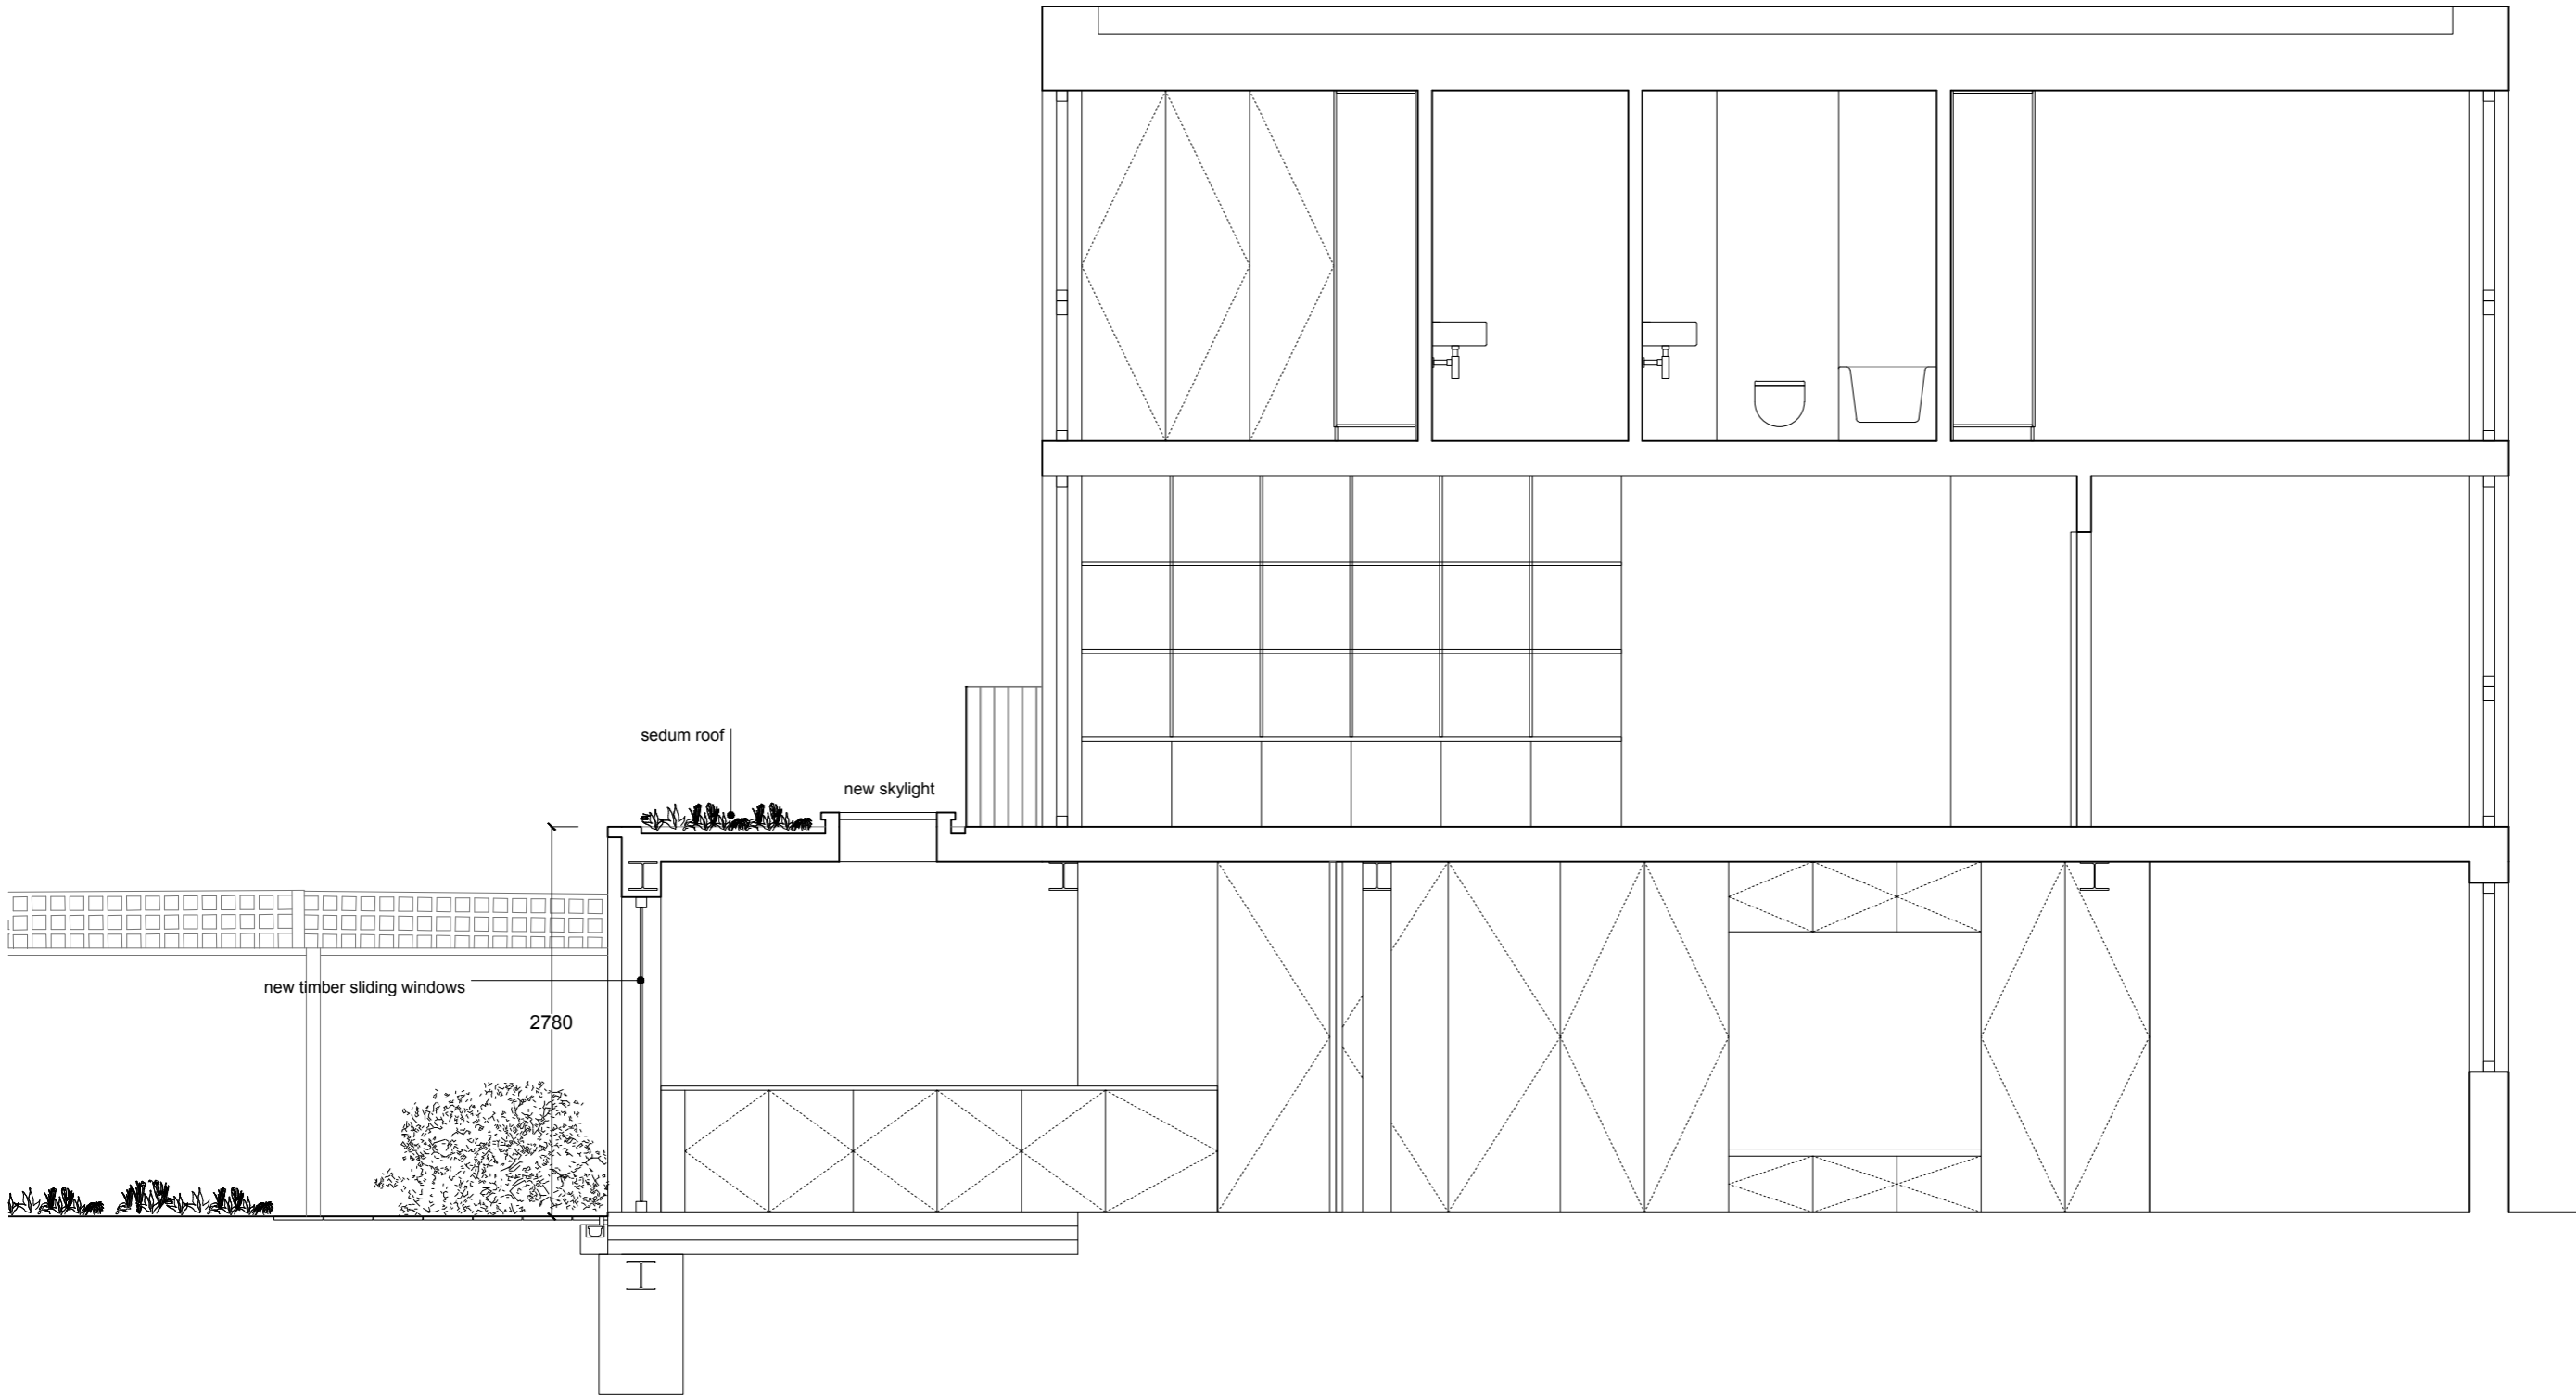

REVISIONS		
REV. DATE	AMENDMENT	
P1	2017.04.18	Issued for planning

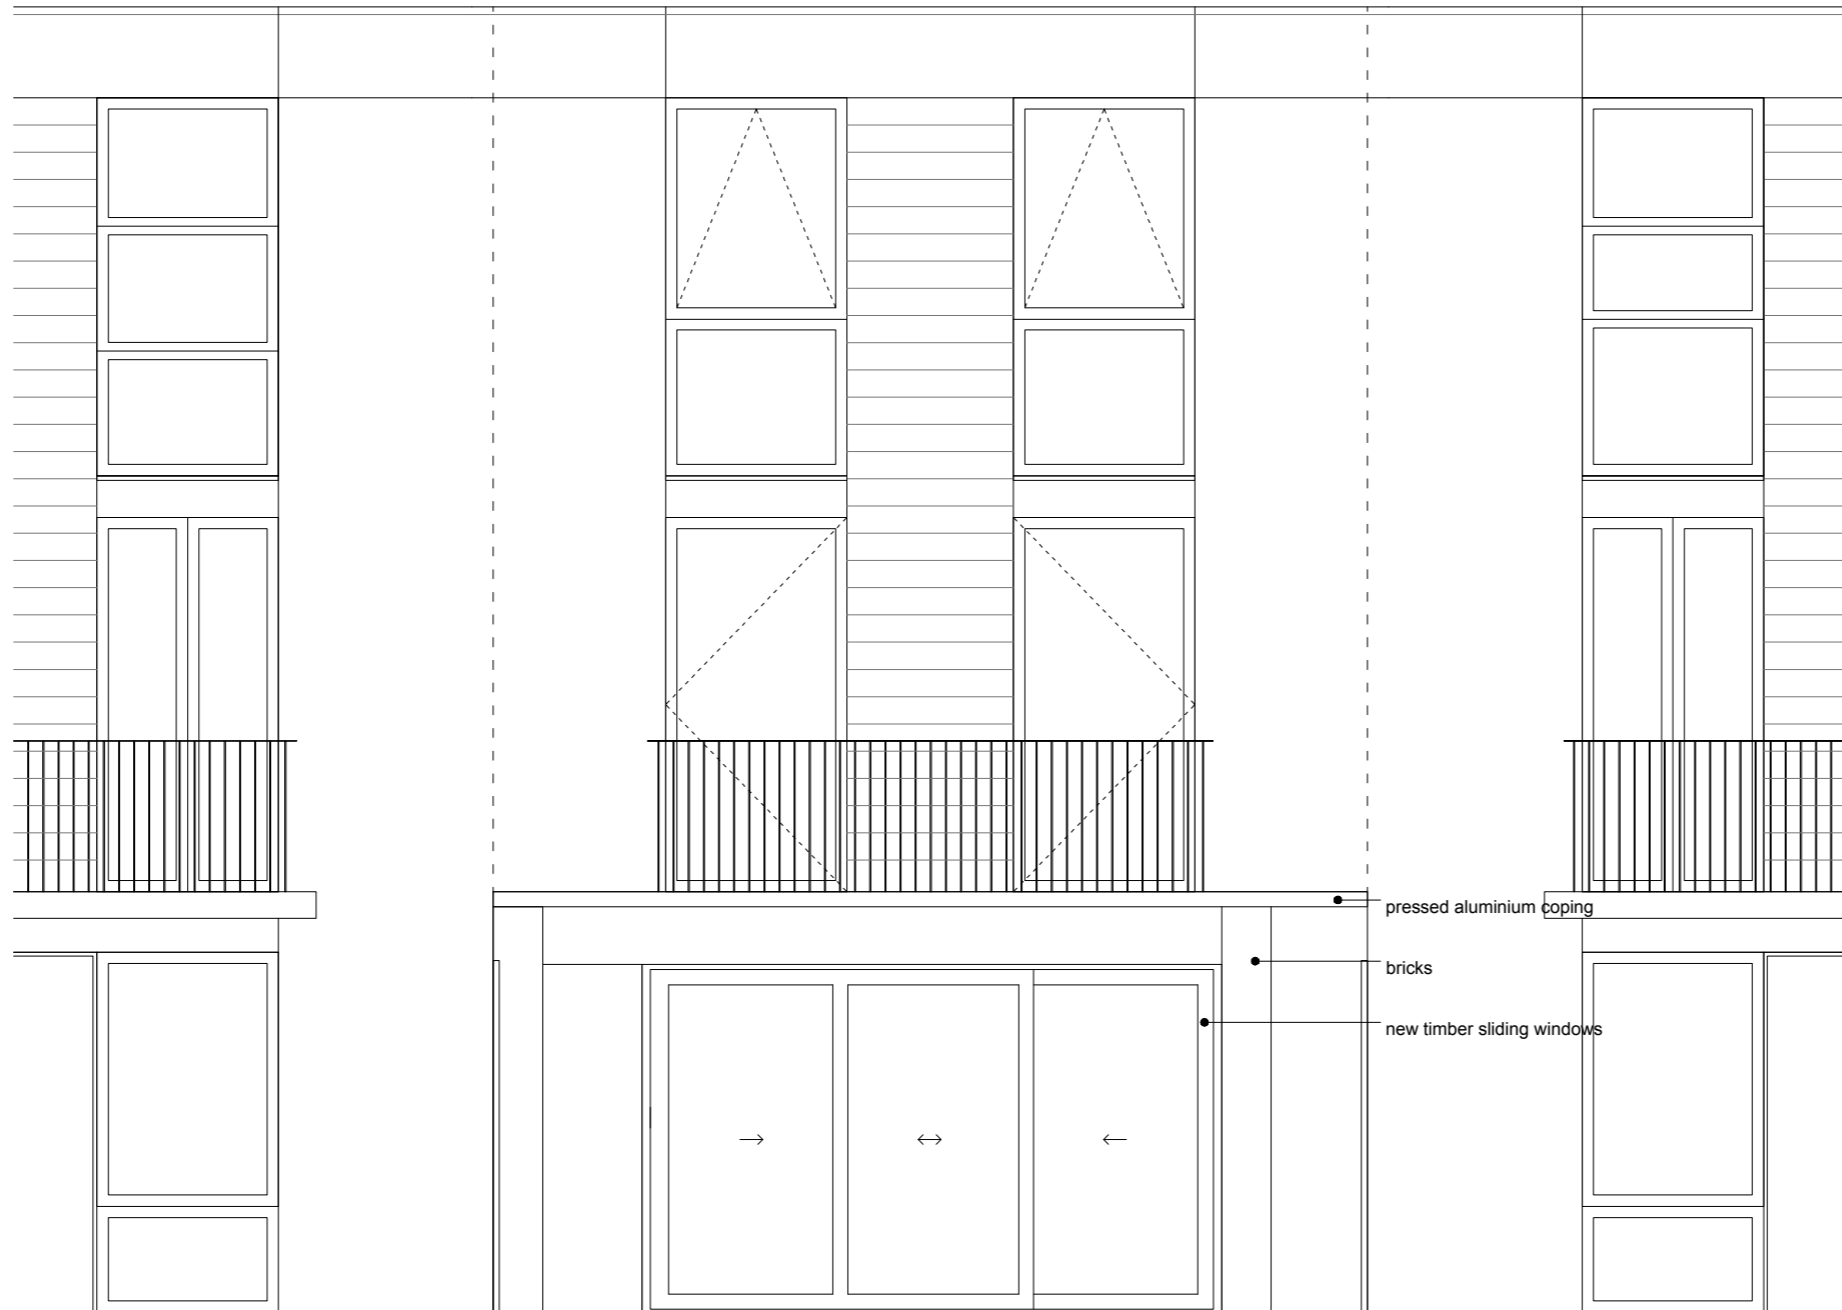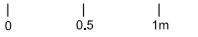

REVISIONS		
REV. DATE	AMENDMENT	
P1	2017.04.18	Issued for planning

