



PROPOSED GARDEN TO REAR OF 30 ORNAN ROAD, NW3 4QB 1:50 @ A3

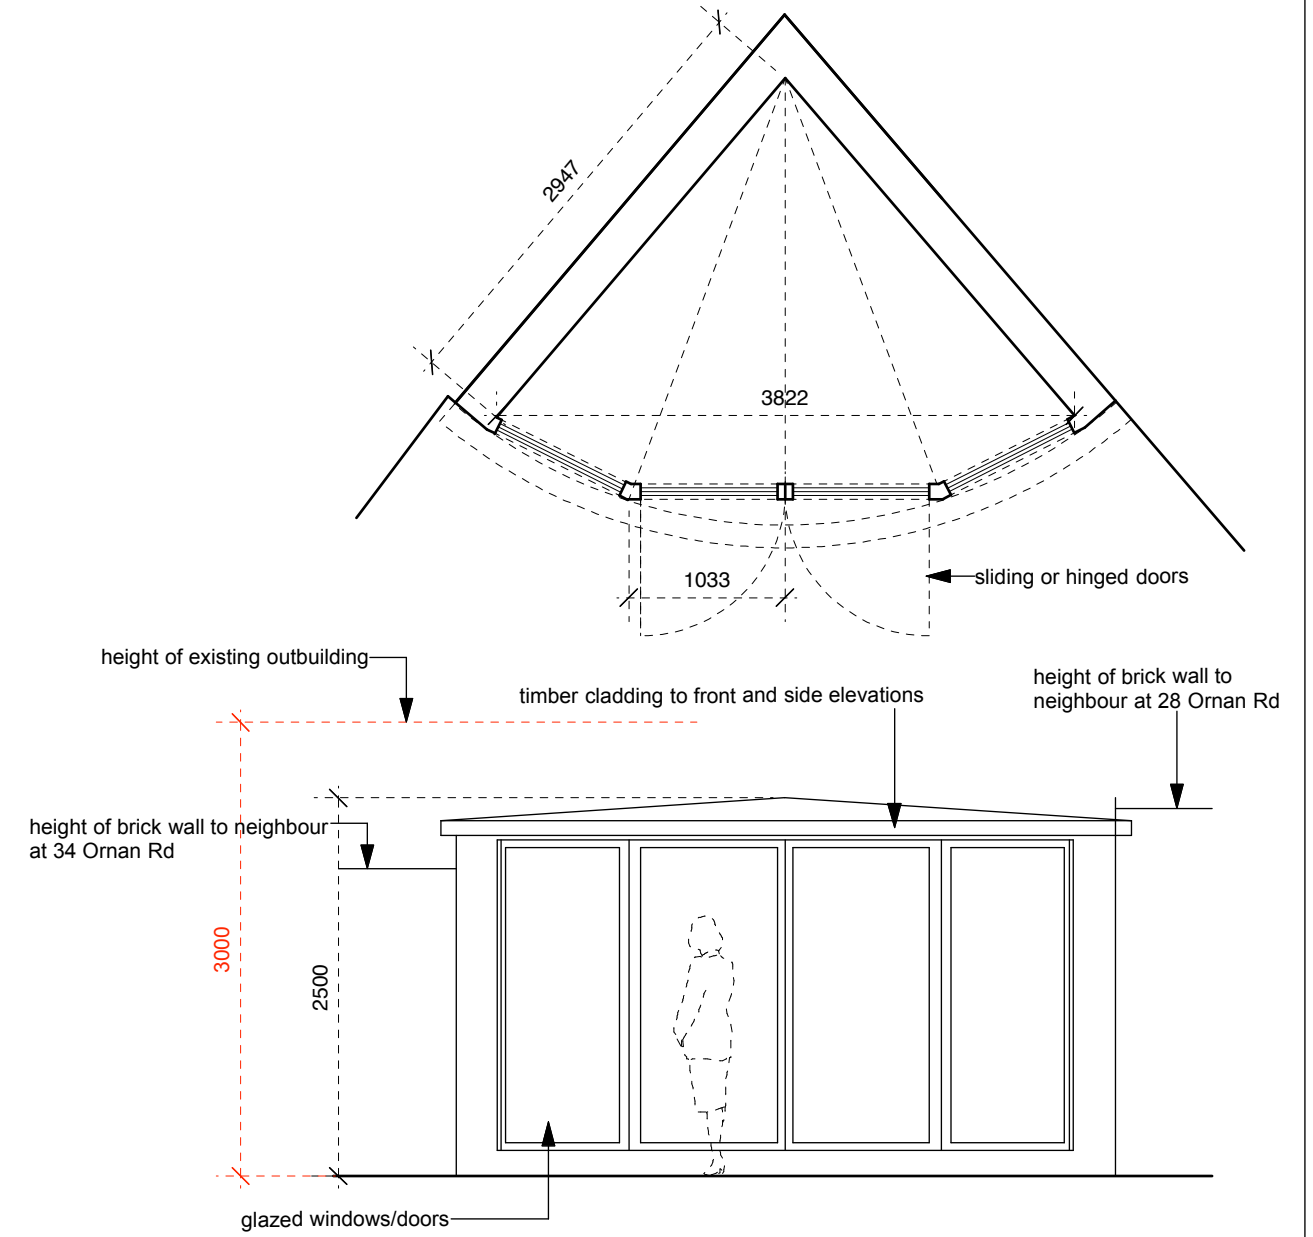

Proposed Plan & Elevation Of Single Storey Wooden Outbuilding 1:50 @ A3

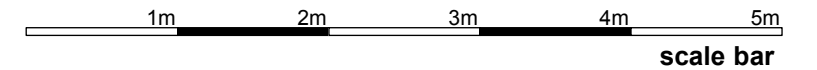

Revision A- Overall Height reduced to a maximum of 2.5m

FRANCIS ARCHITECTS	
Notes	This drawing is copyright. All dimensions to be checked on site and any discrepancy, error or omission reported to the architect. This drawing shall be read in conjunction with all relevant architects' and engineers' drawings and specifications.
Project	30 Ornan Road, NW3 4QB
Client	Andrew Maurice
Date 20.04.17	Scale 1:50 at A3
Drawing Title	Prop Plan & Elevation Of Single Storey Wooden Outbuilding
Drawing Status	App for Certificate of Lawful Development Drawing No. 12002 A