
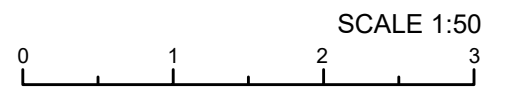


SCALE 1:150

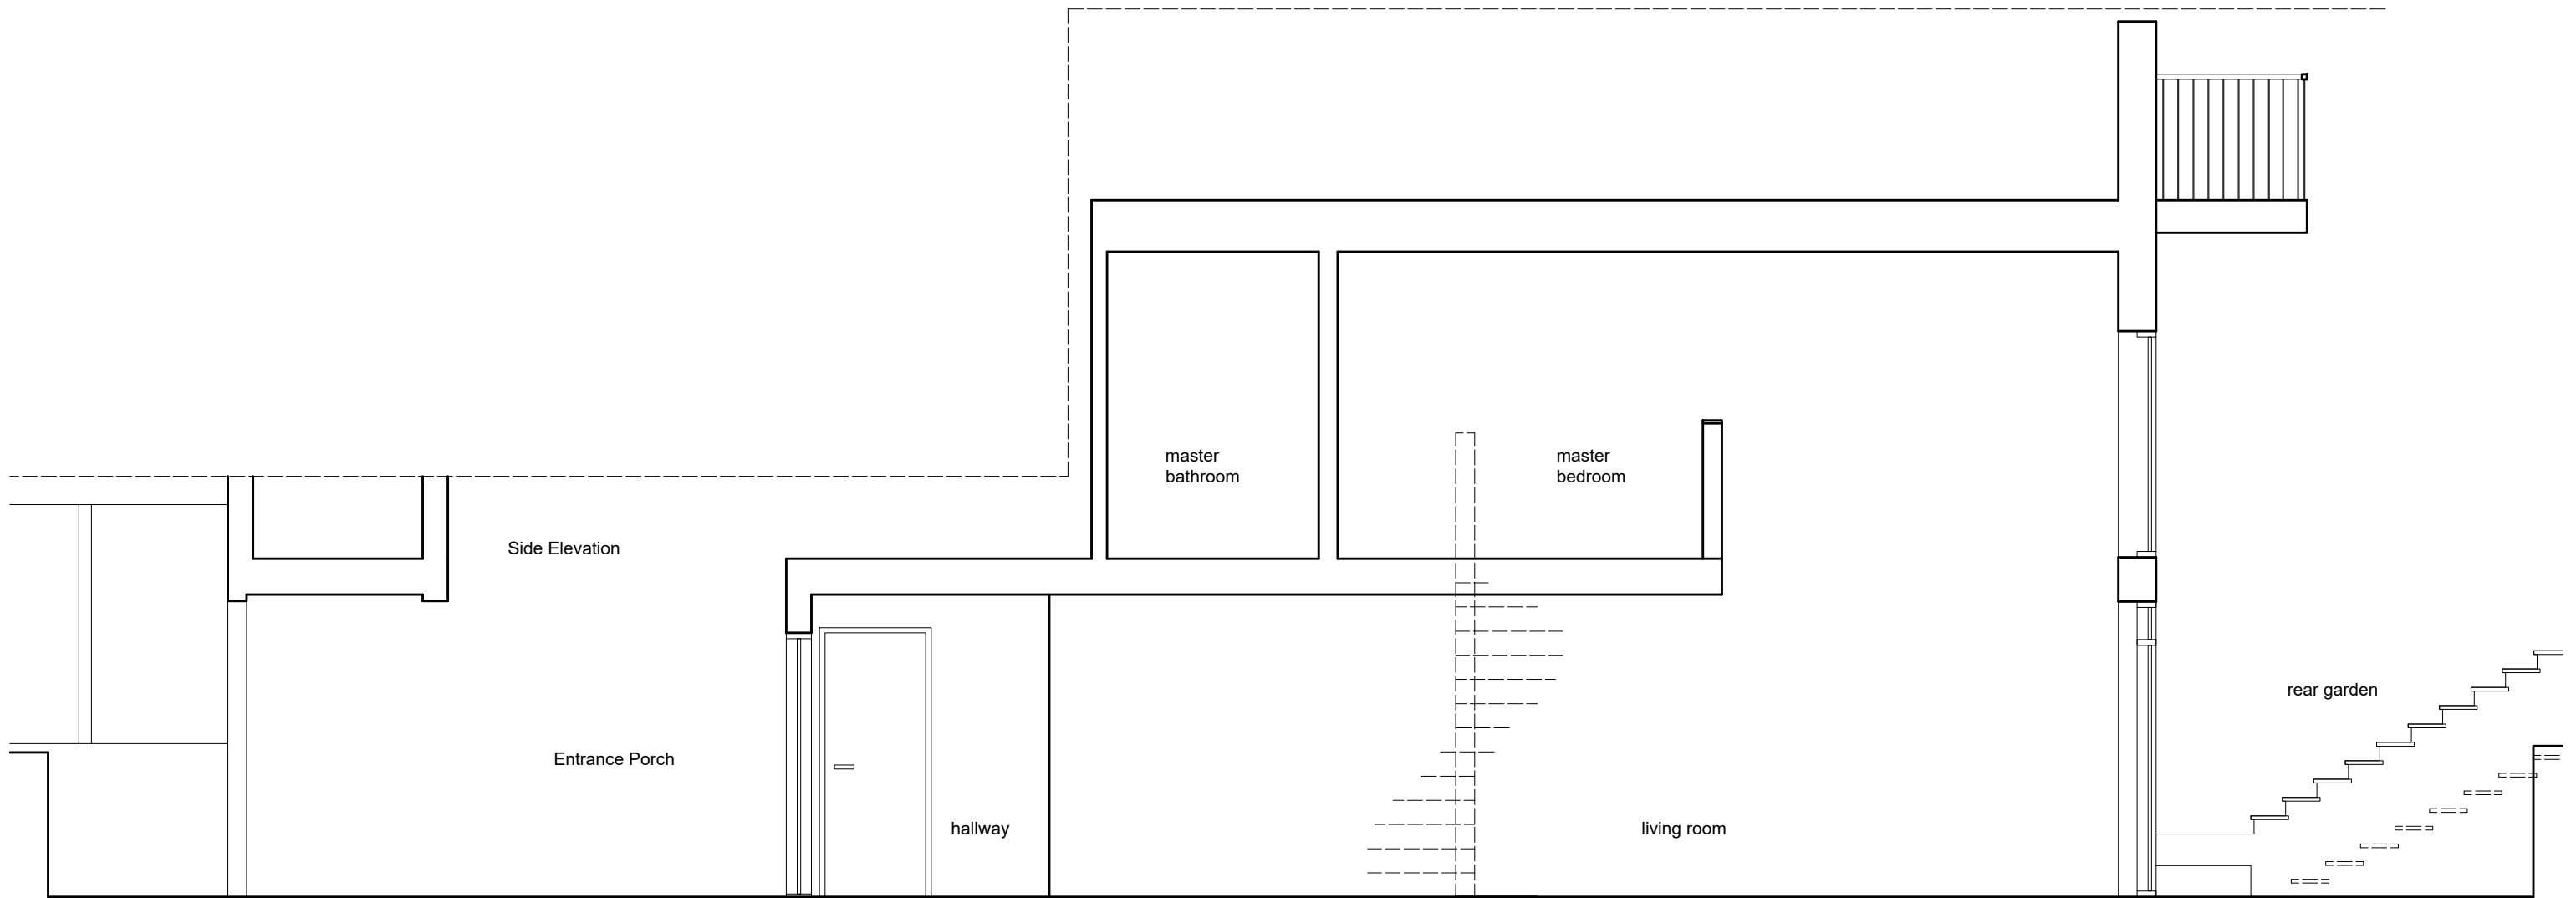

Existing Section A 11-1