



SCALE 1:150

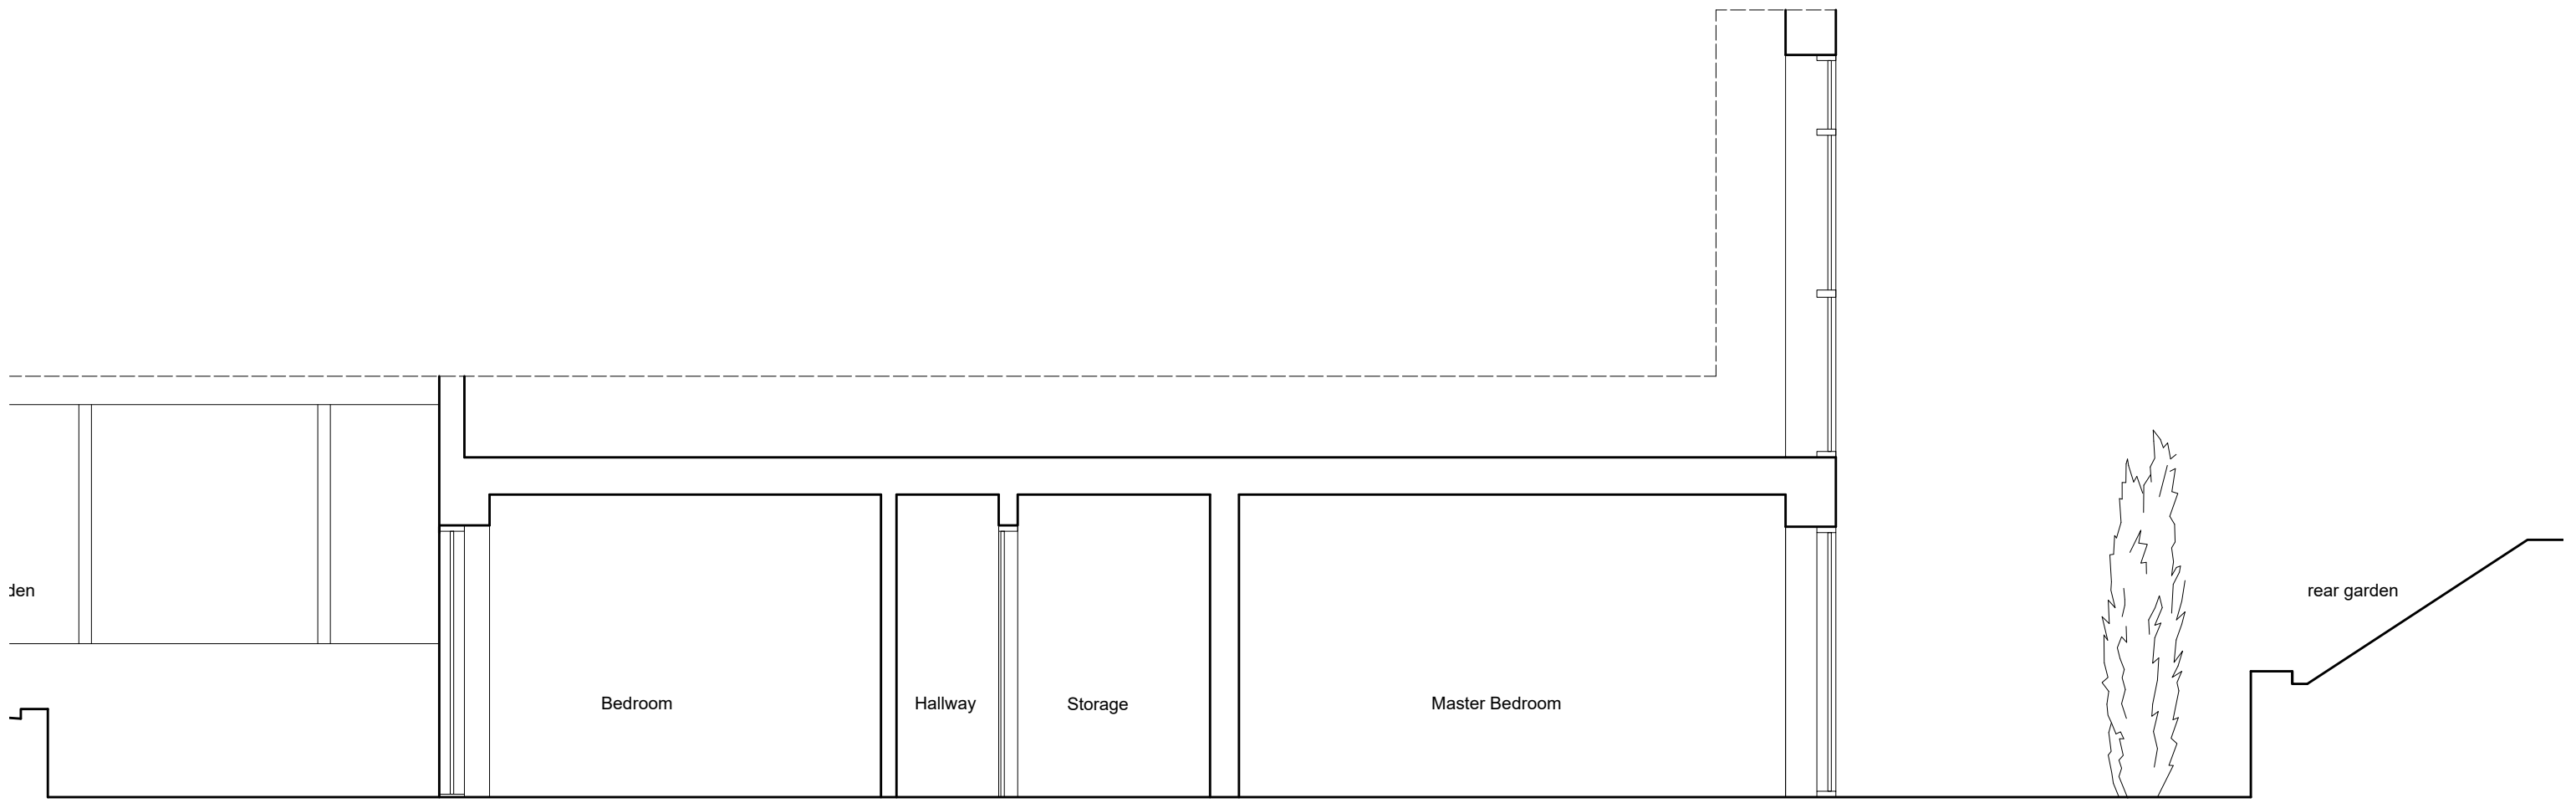

SCALE 1:50

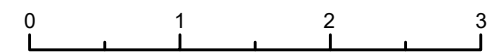

Existing Section C 13-1

SCALE 1:50