

# PROPOSED GROUND FLOOR 01-1

SCALE 1:50





Down Up

A

B

C

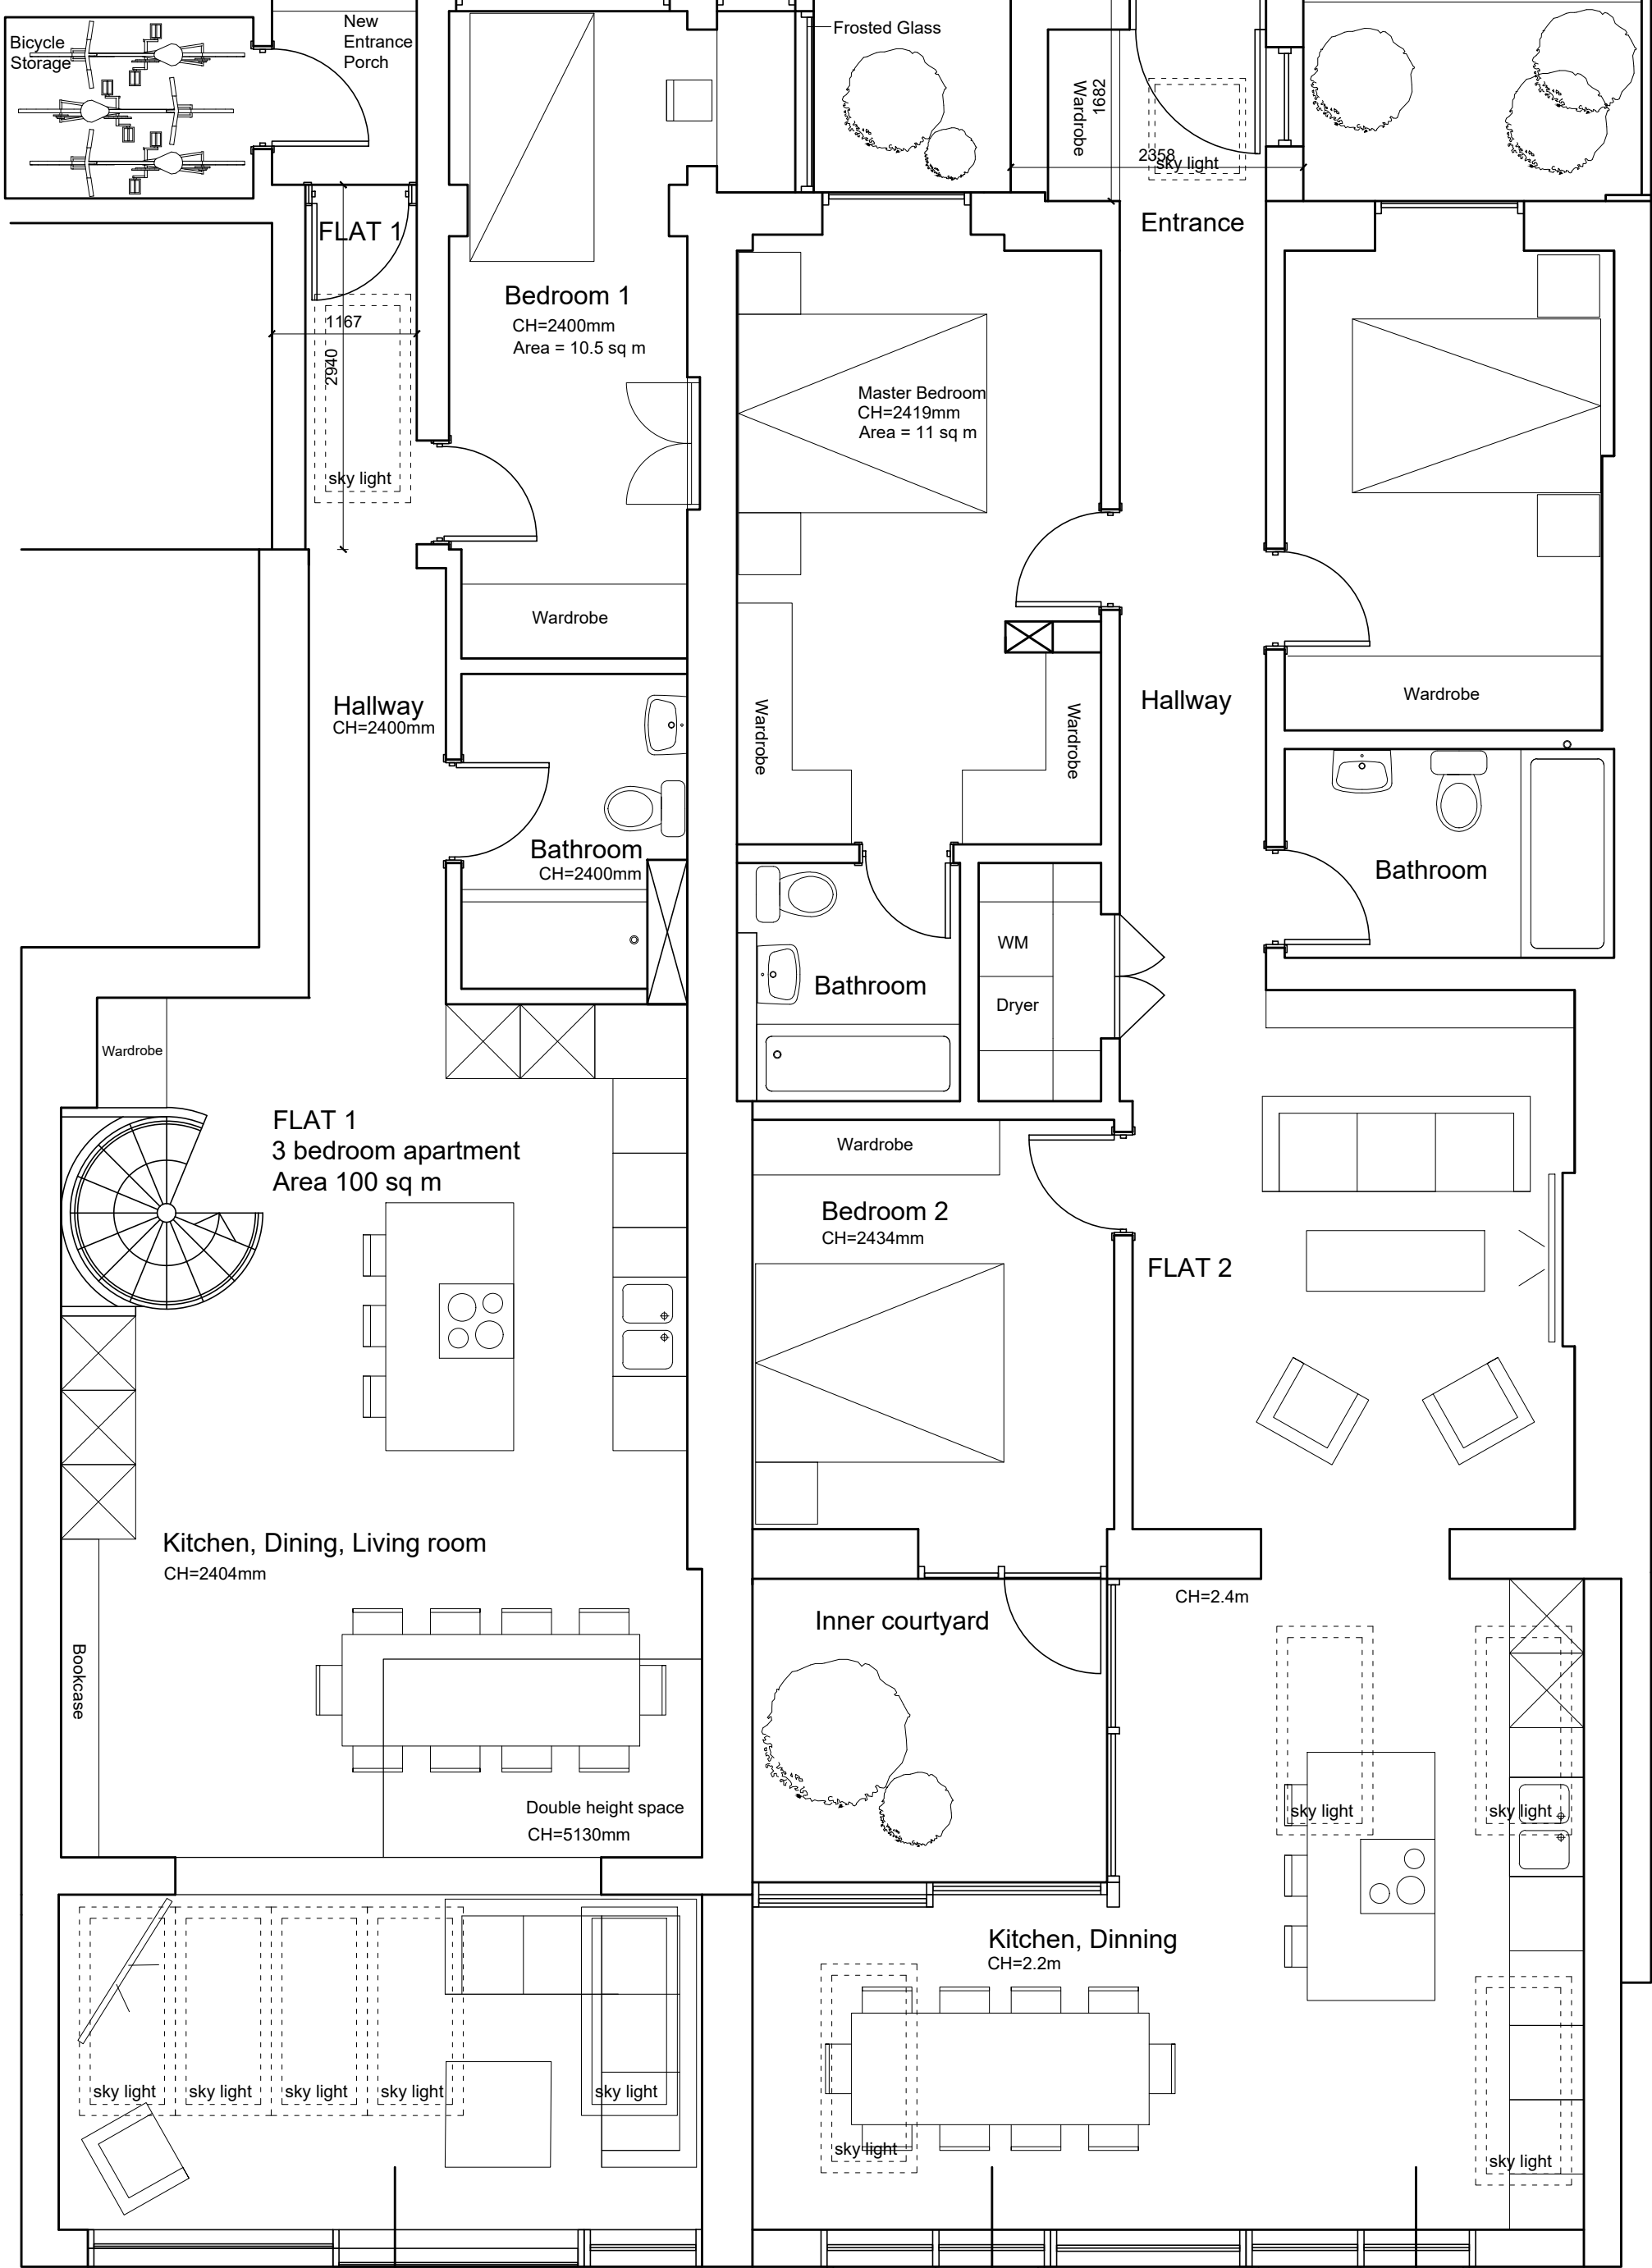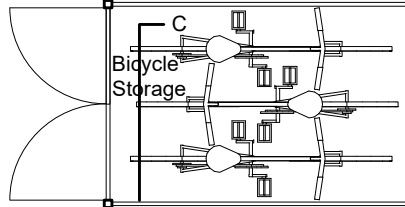

FLAT 2

FLAT 1

Entrance

Bedroom 1  
CH=2400mm  
Area = 10.5 sq m

Master Bedroom  
CH=2419mm  
Area = 11 sq m

Hallway  
CH=2400mm

Hallway

Bathroom  
CH=2400mm

Bathroom

Bathroom

FLAT 1  
3 bedroom apartment  
Area 100 sq m

Bedroom 2  
CH=2434mm

FLAT 2

Kitchen, Dining, Living room  
CH=2404mm

Inner courtyard

CH=2.4m

Kitchen, Dining  
CH=2.2m

sky light

sky light

sky light

sky light

sky light

sky light

sky light

sky light

sky light

A

B

C