


Proposed Section A 11-1

SCALE 1:150

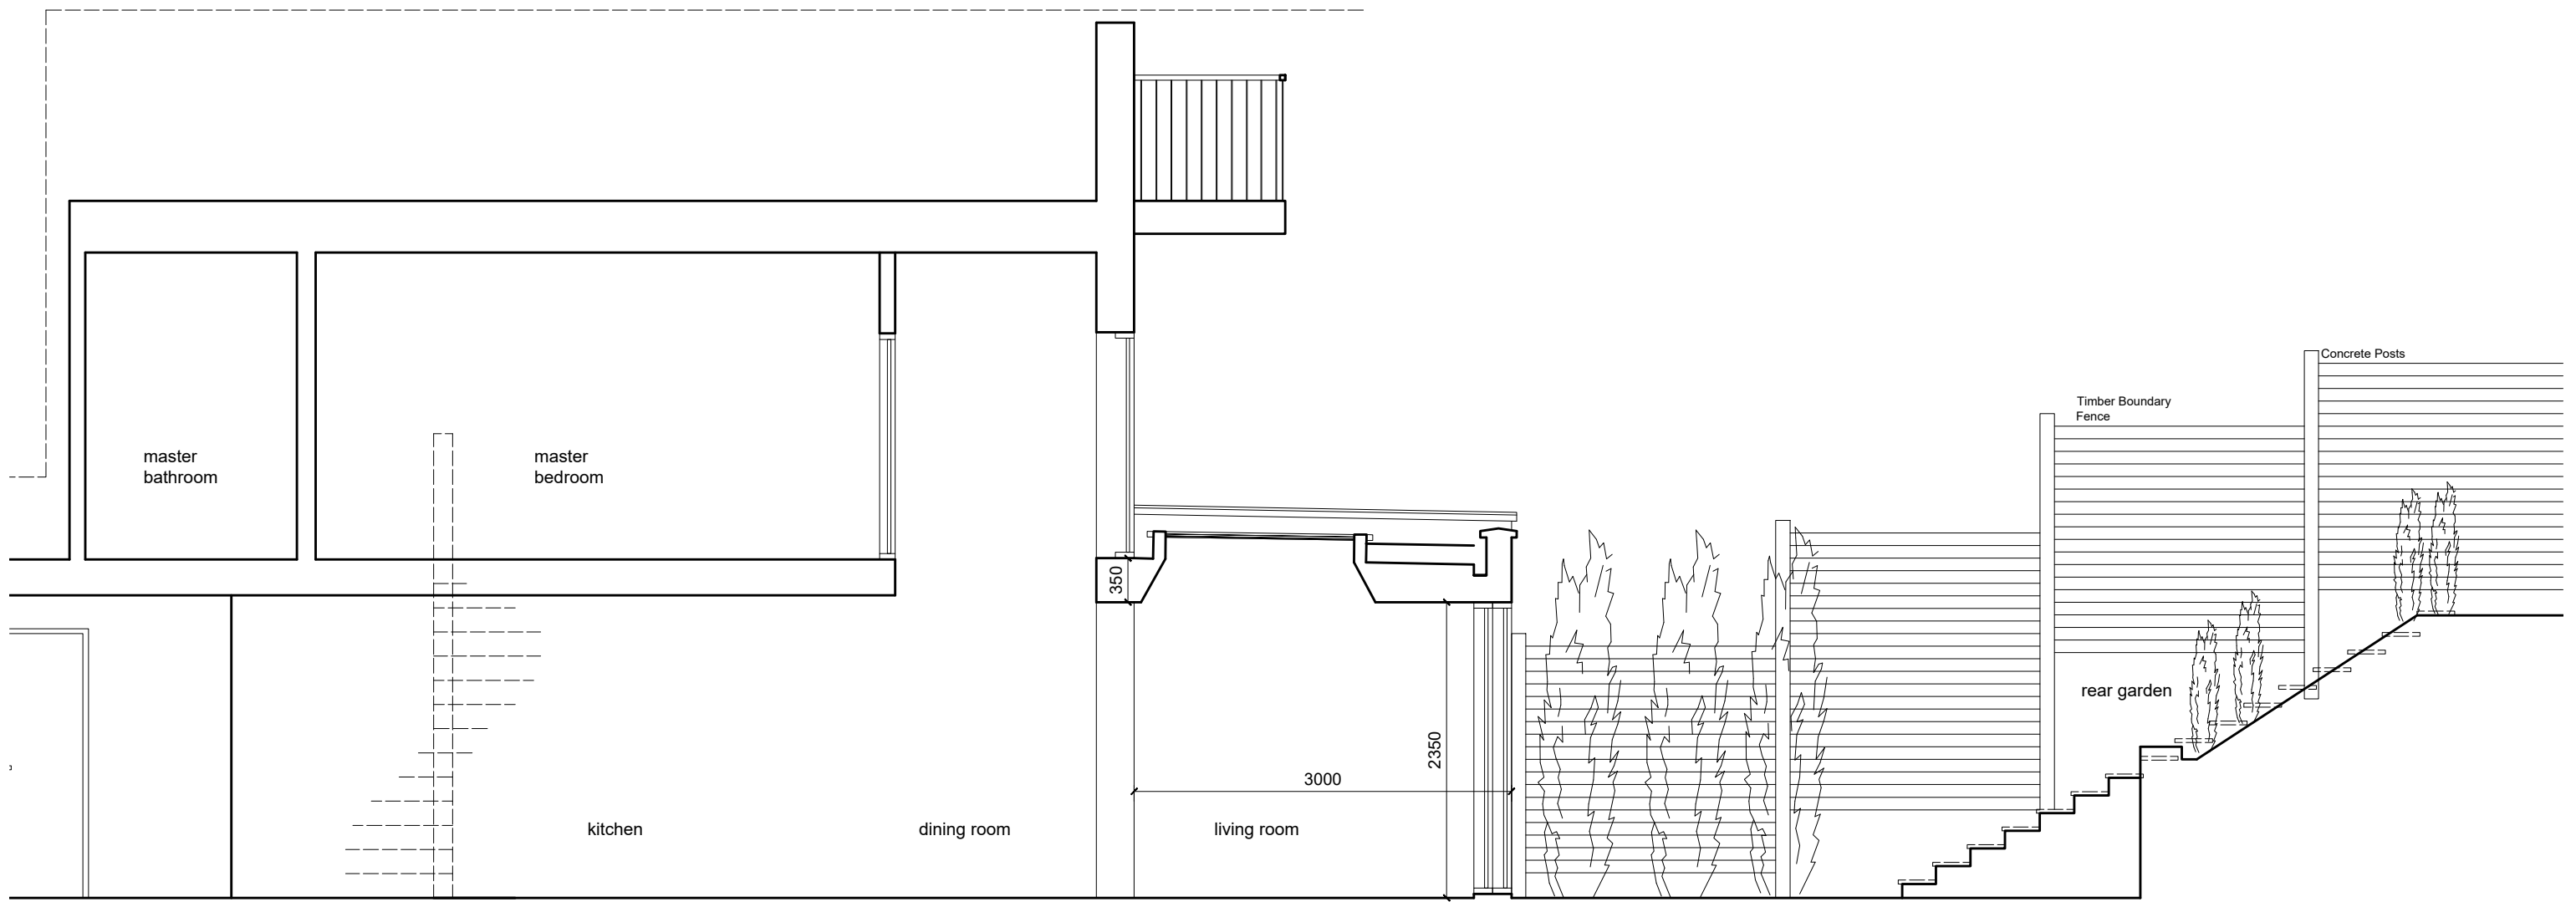

0 1 2 3

Proposed Section A 11-1

SCALE 1:50