



Proposed Section B 12-1

SCALE 1:150

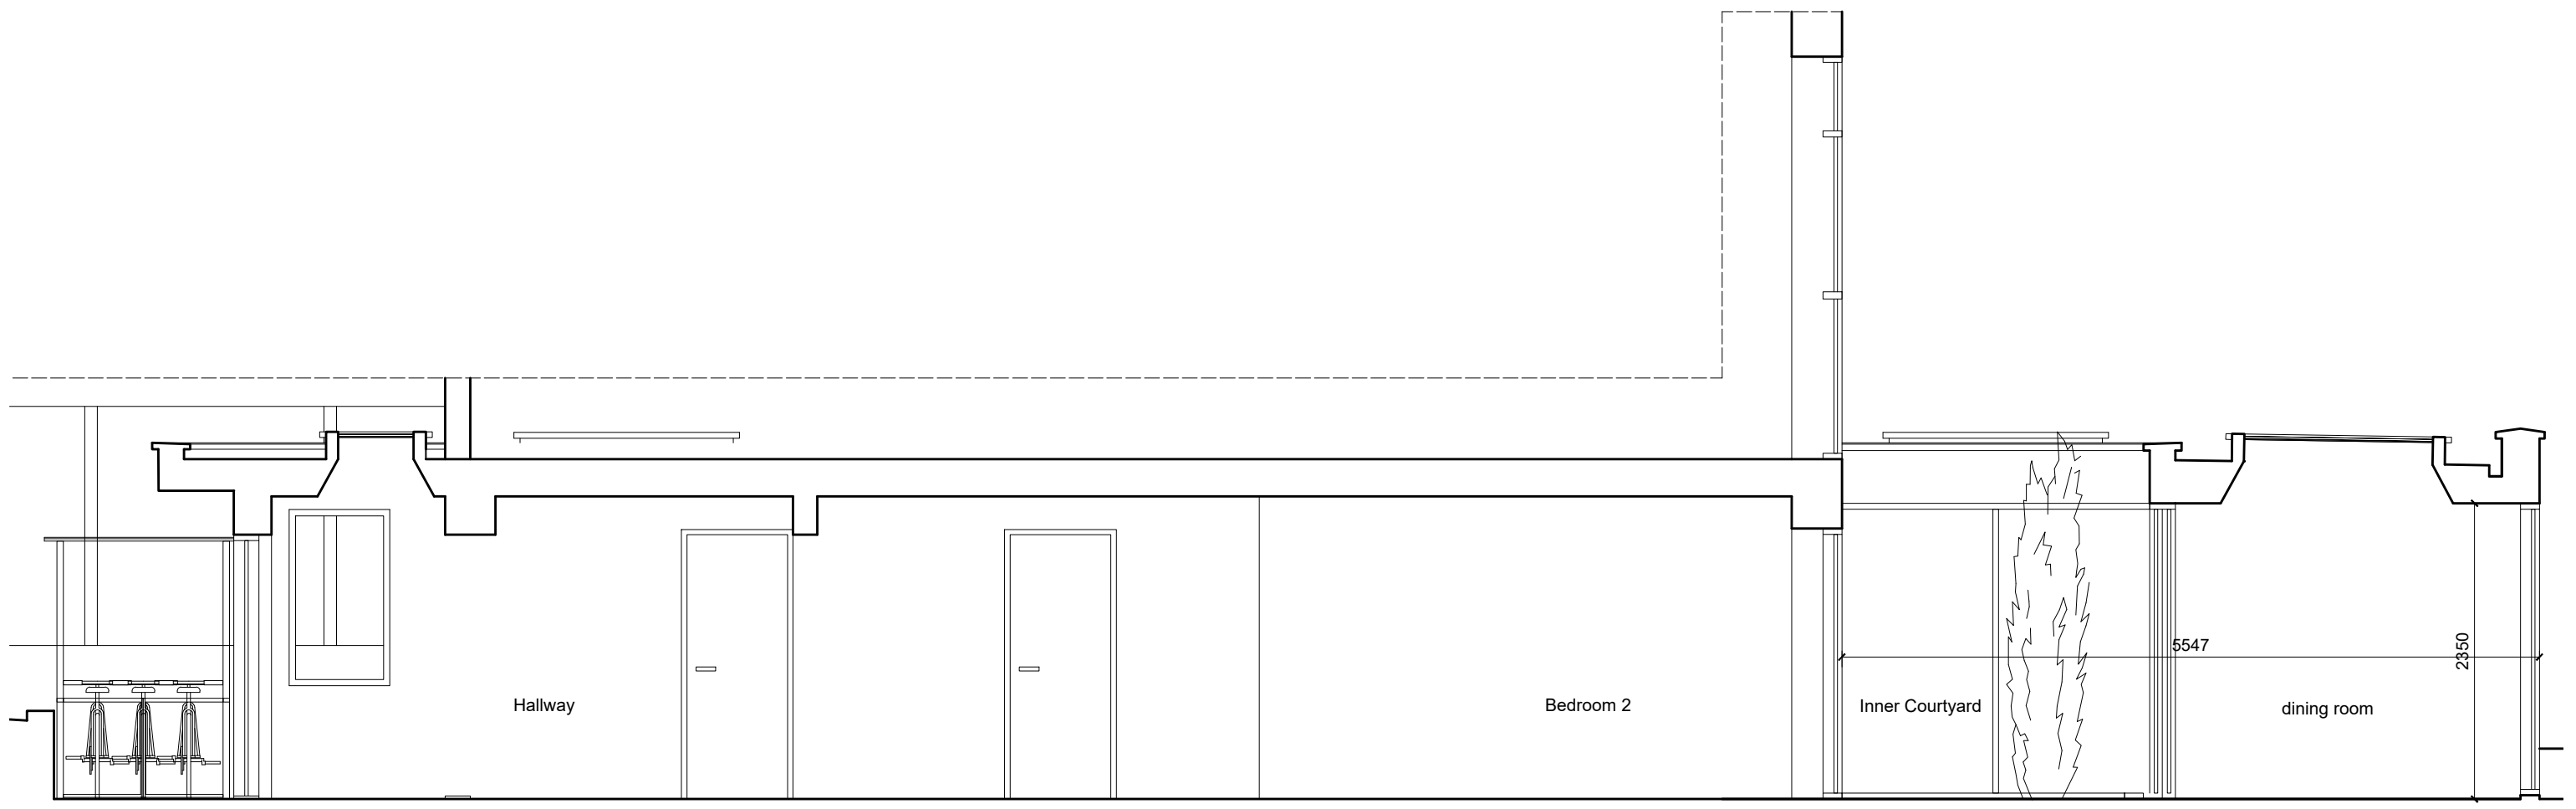

SCALE 1:50

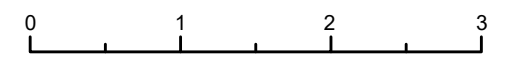

Proposed Section B 12-1