


SCALE 1:150



SCALE 1:50

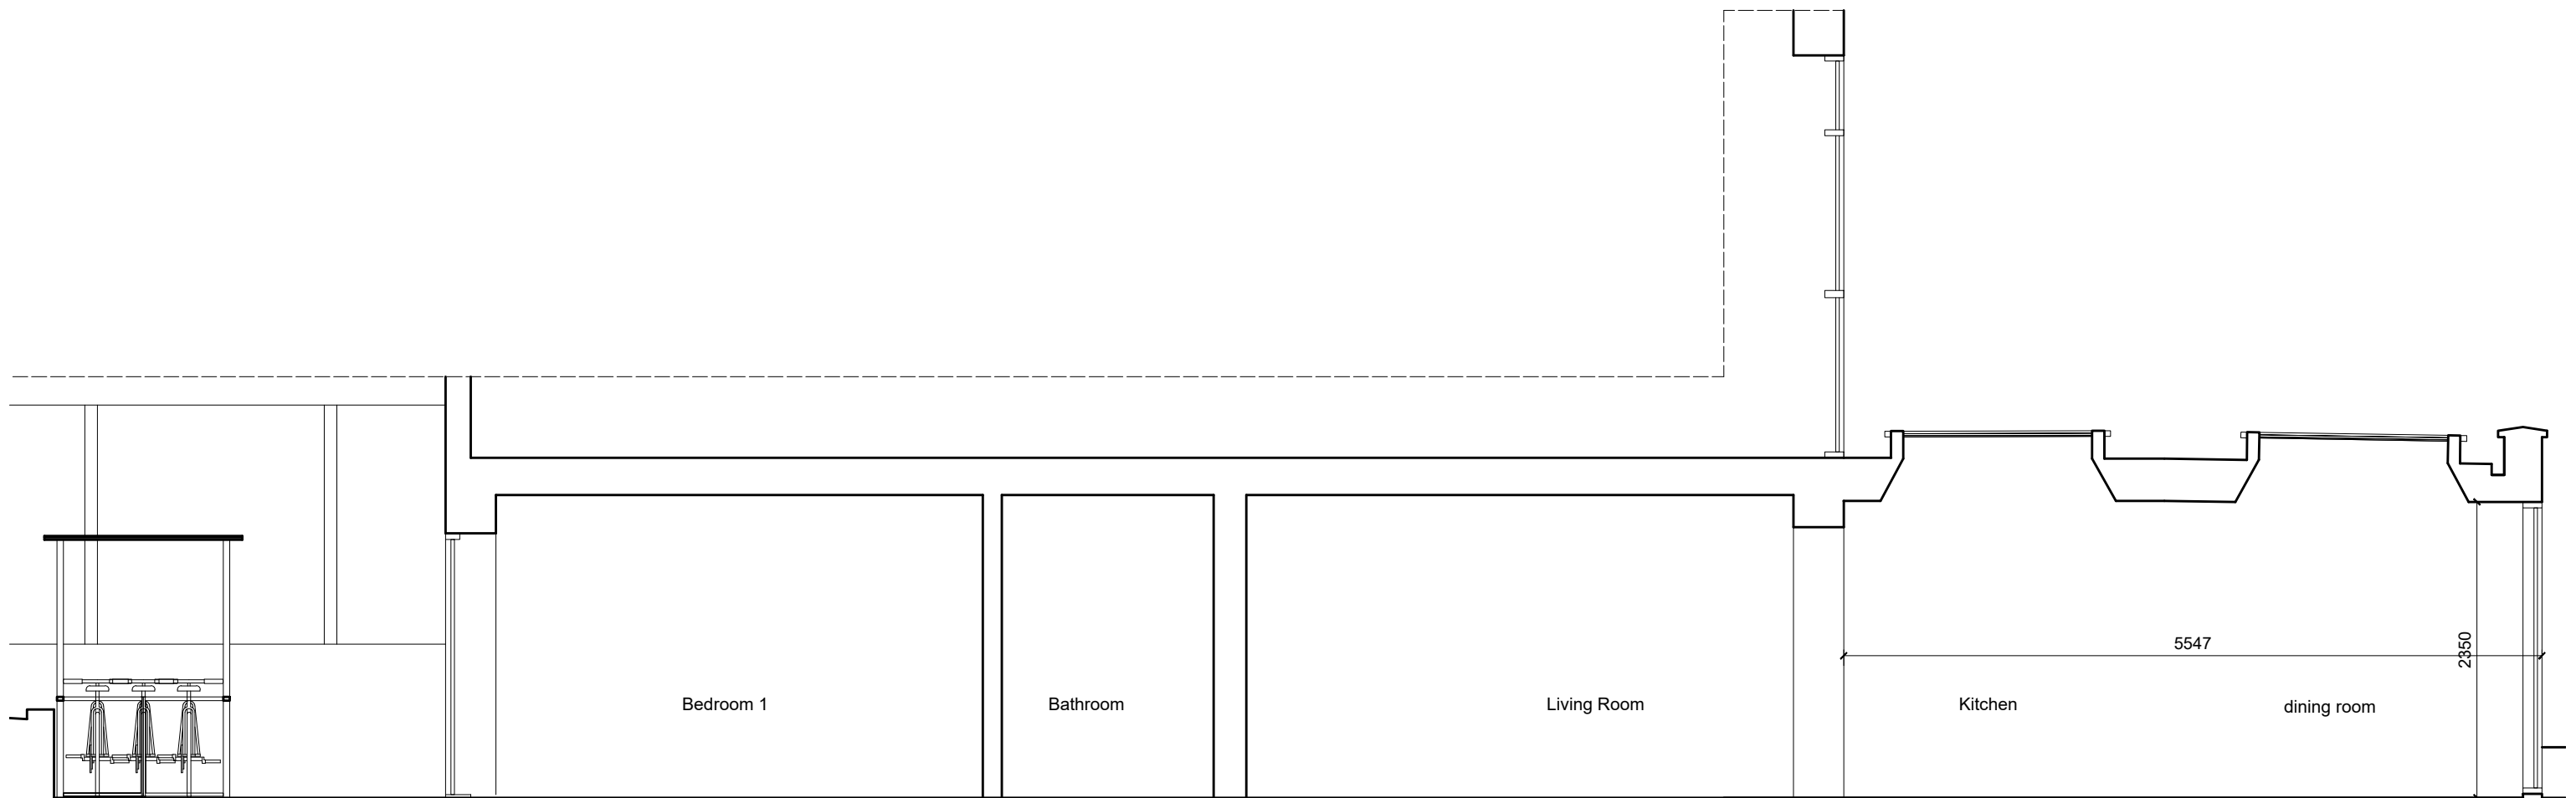