


NOTE:
 No dimensions are to be scaled from this drawing.
 All contractors must visit the site and be responsible
 for taking and checking all dimensions relative to
 this work.
 The designer must be notified of any discrepancies
 in writing.

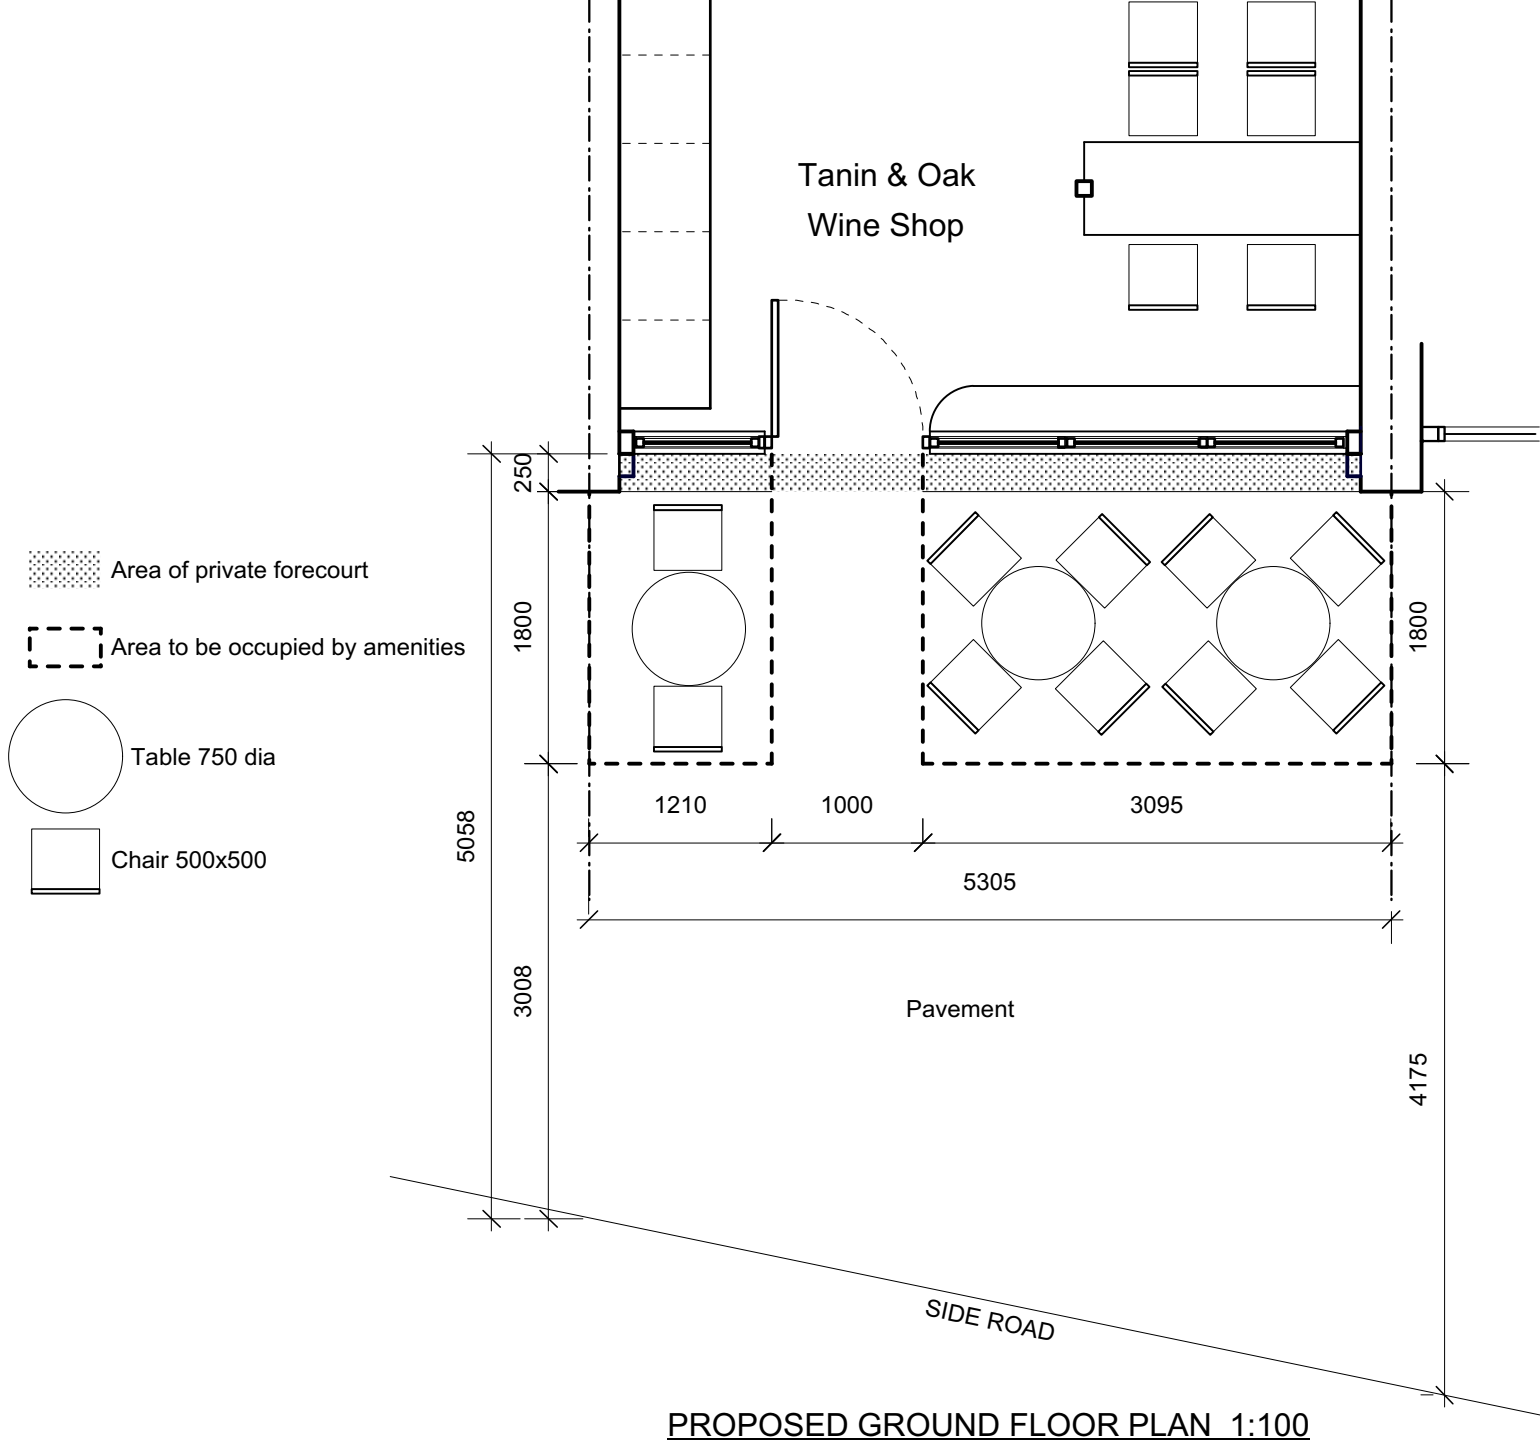


Area of private forecourt

Area to be occupied by amenities

Table 750 dia

Chair 500x500

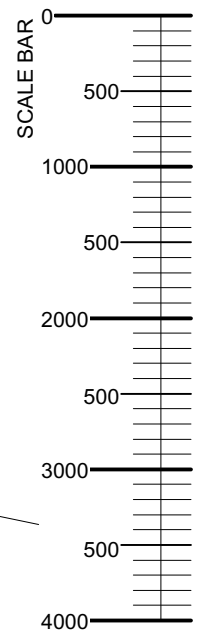

REVISIONS:		
 15 lewman court / 2522 lew road richmond upon thames / TW9 3JF m: 07980 290 860 em: andrew@afdesignarch.com		
CLIENT:		
TANNIN & OAK		
PROJECT:		
278 WEST END LANE WEST HAMPSTEAD LONDON NW6 1LG		
DRWG TITLE:		
EXTERNAL SEATING PLAN		
DRWN BY:	SCALE:	
AT	1: 100 @ A4	
DATE:	DRWG No.:	REV:
28/03/17	GA/301	

PROPOSED GROUND FLOOR PLAN 1:100