


Proposed rear and side extension to be constructed in brick to match existing

Proposed modern oriel bay window with incorporate skylight

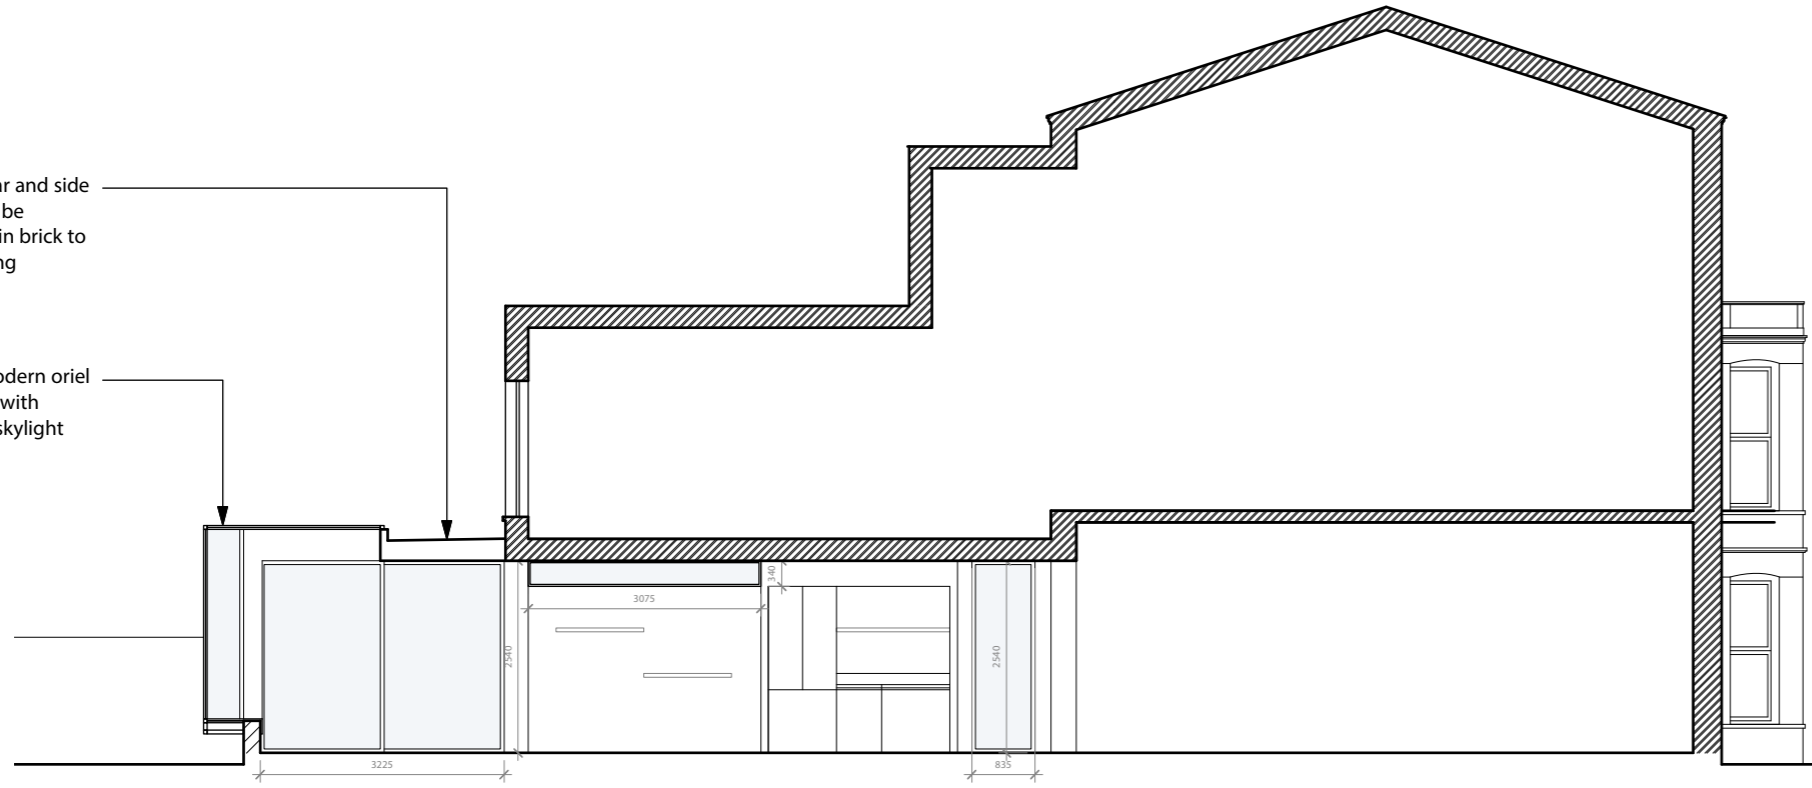


A-A Section A-A

Proposed rear and side extension to be constructed in brick to match existing

Proposed Glass Roof Light

Proposed non-structural corrugated roof behind fence door to match property at N°101. Same height and dimension as property at N°101. Corrugated roof to be inclined 1° for its length to provide rainwater falls into property N. 103.


Existing party wall no alteration needed

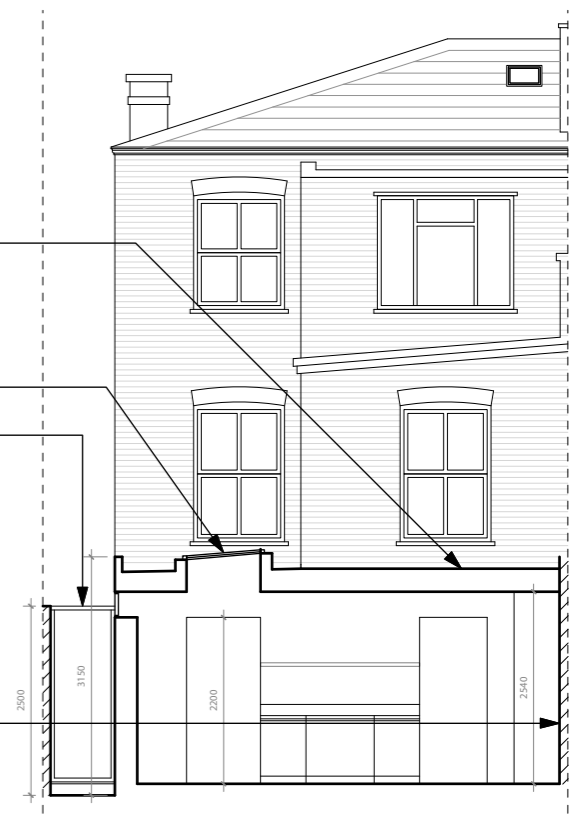

B-B Section B-B

Proposed rear and side extension to be constructed in brick to match existing

Proposed Glass Roof Light

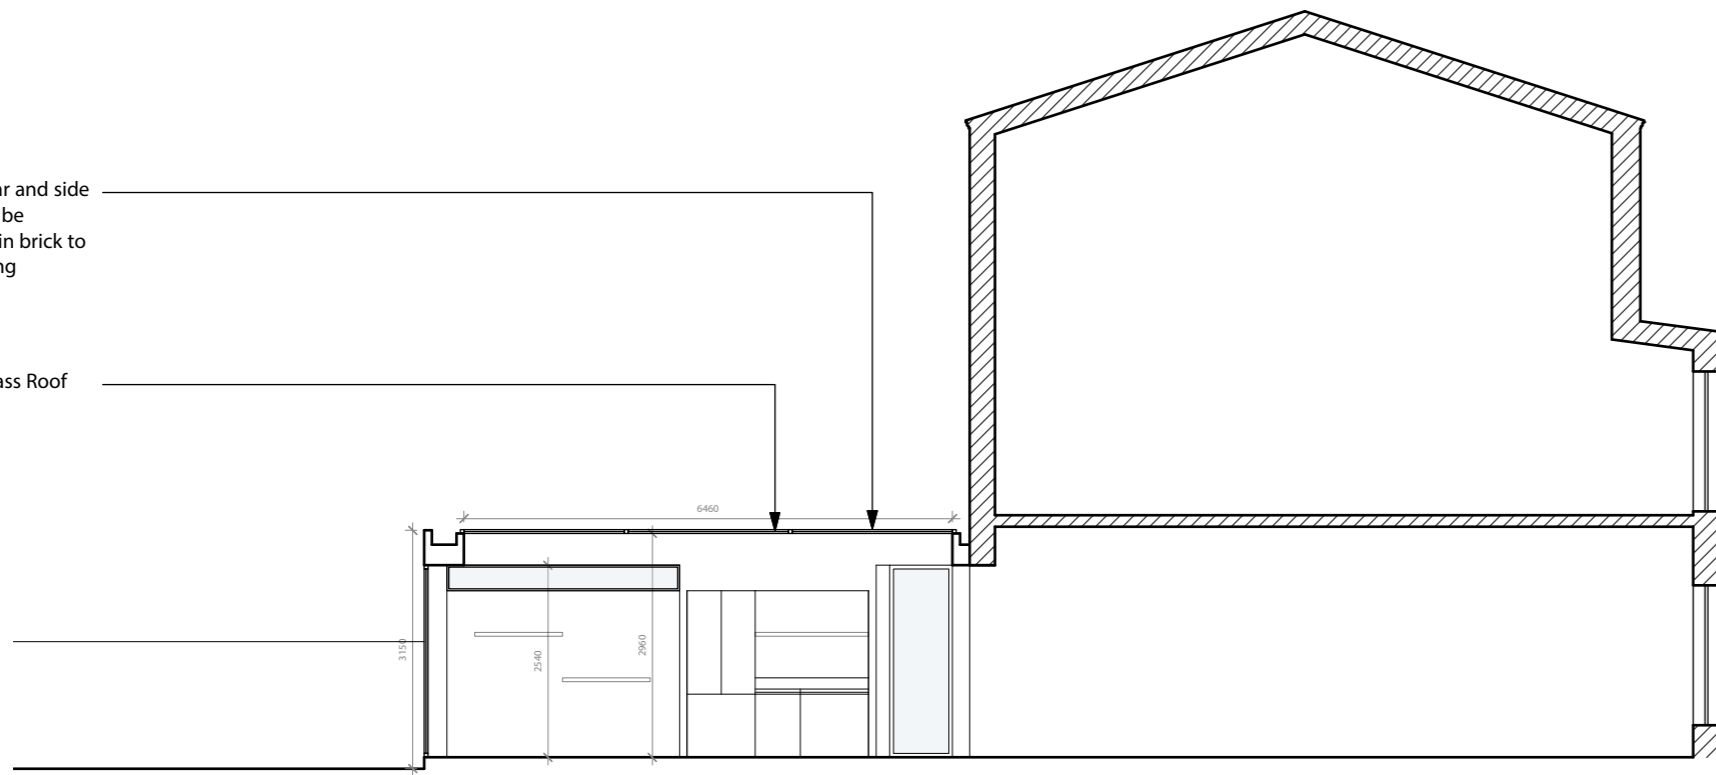

C-C Section C-C