




Section AA

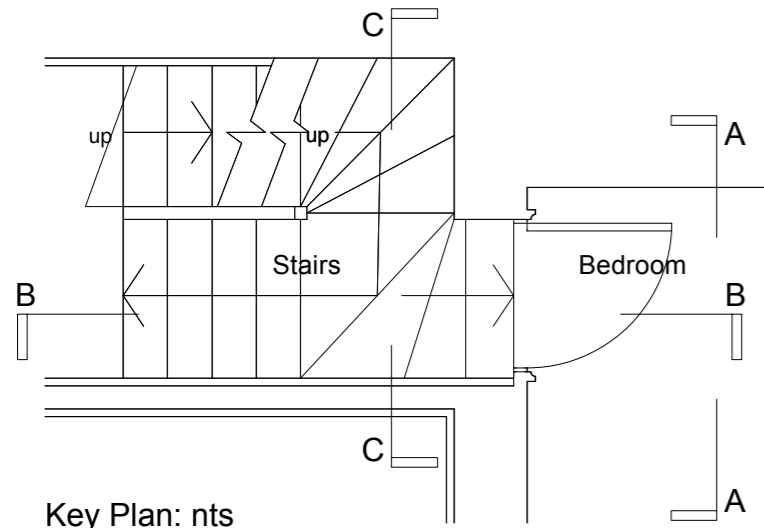


Key Plan: nts

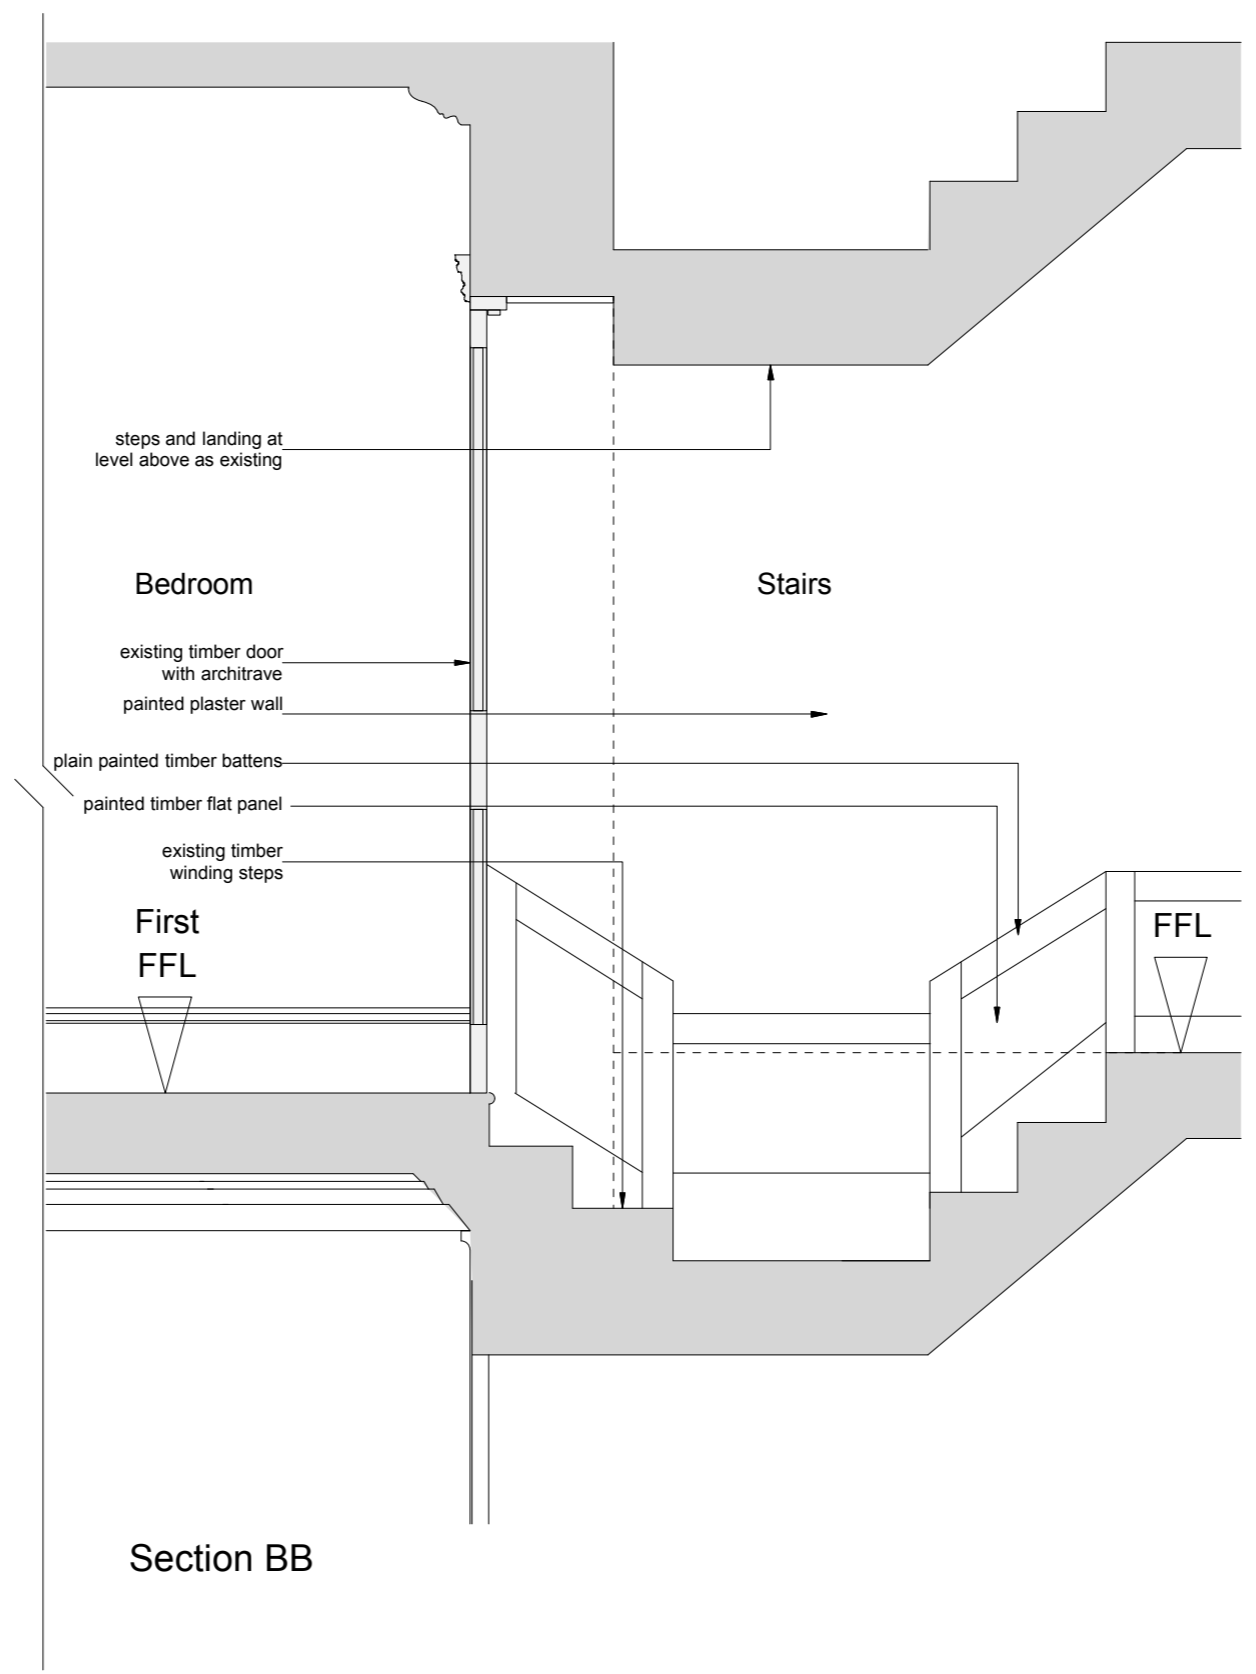

Section BB

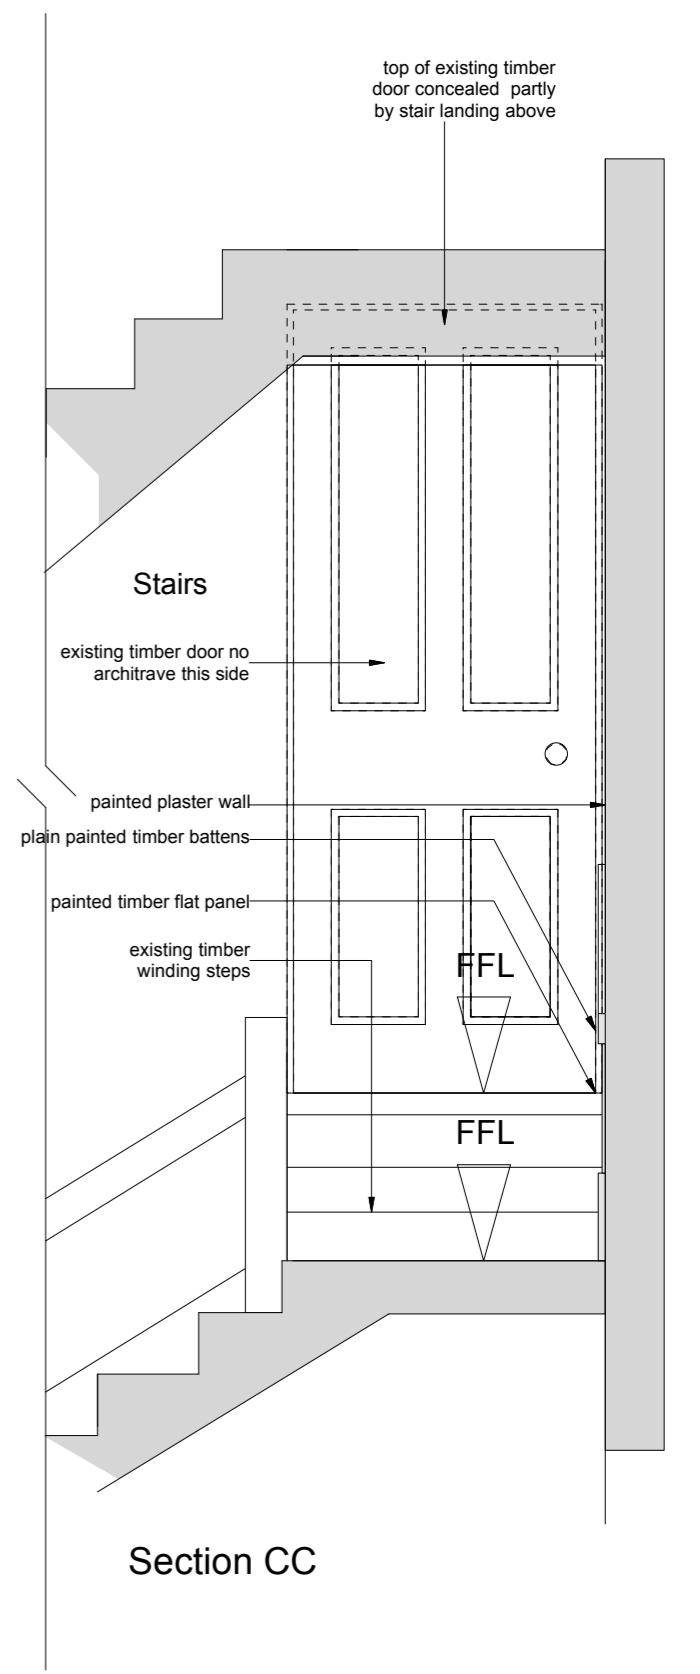

Section CC

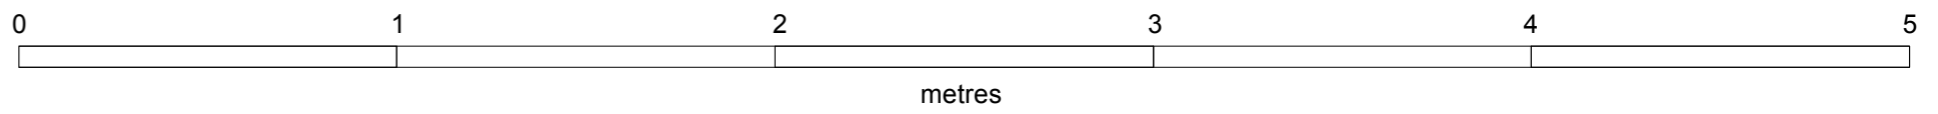

ed toovey architects

studio 401 royle building
31 wenlock road
london n1 7sh
07880 725763
edtoovey@yahoo.co.uk

Revisions:

PLANNING ISSUE

- Always take site measurements to verify dimensions
- Refer to M&E Engineers drawings for all services

104 Frognal Extension Project

Interior door opening infill - details existing

April 2017

Drwg No. 1161 / D / 014

Scale 1:20 @ A3