




Elevation Bedroom west wall existing

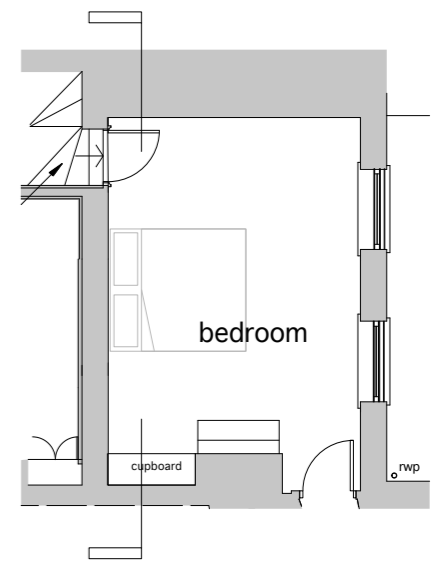


Key Plan existing : nts

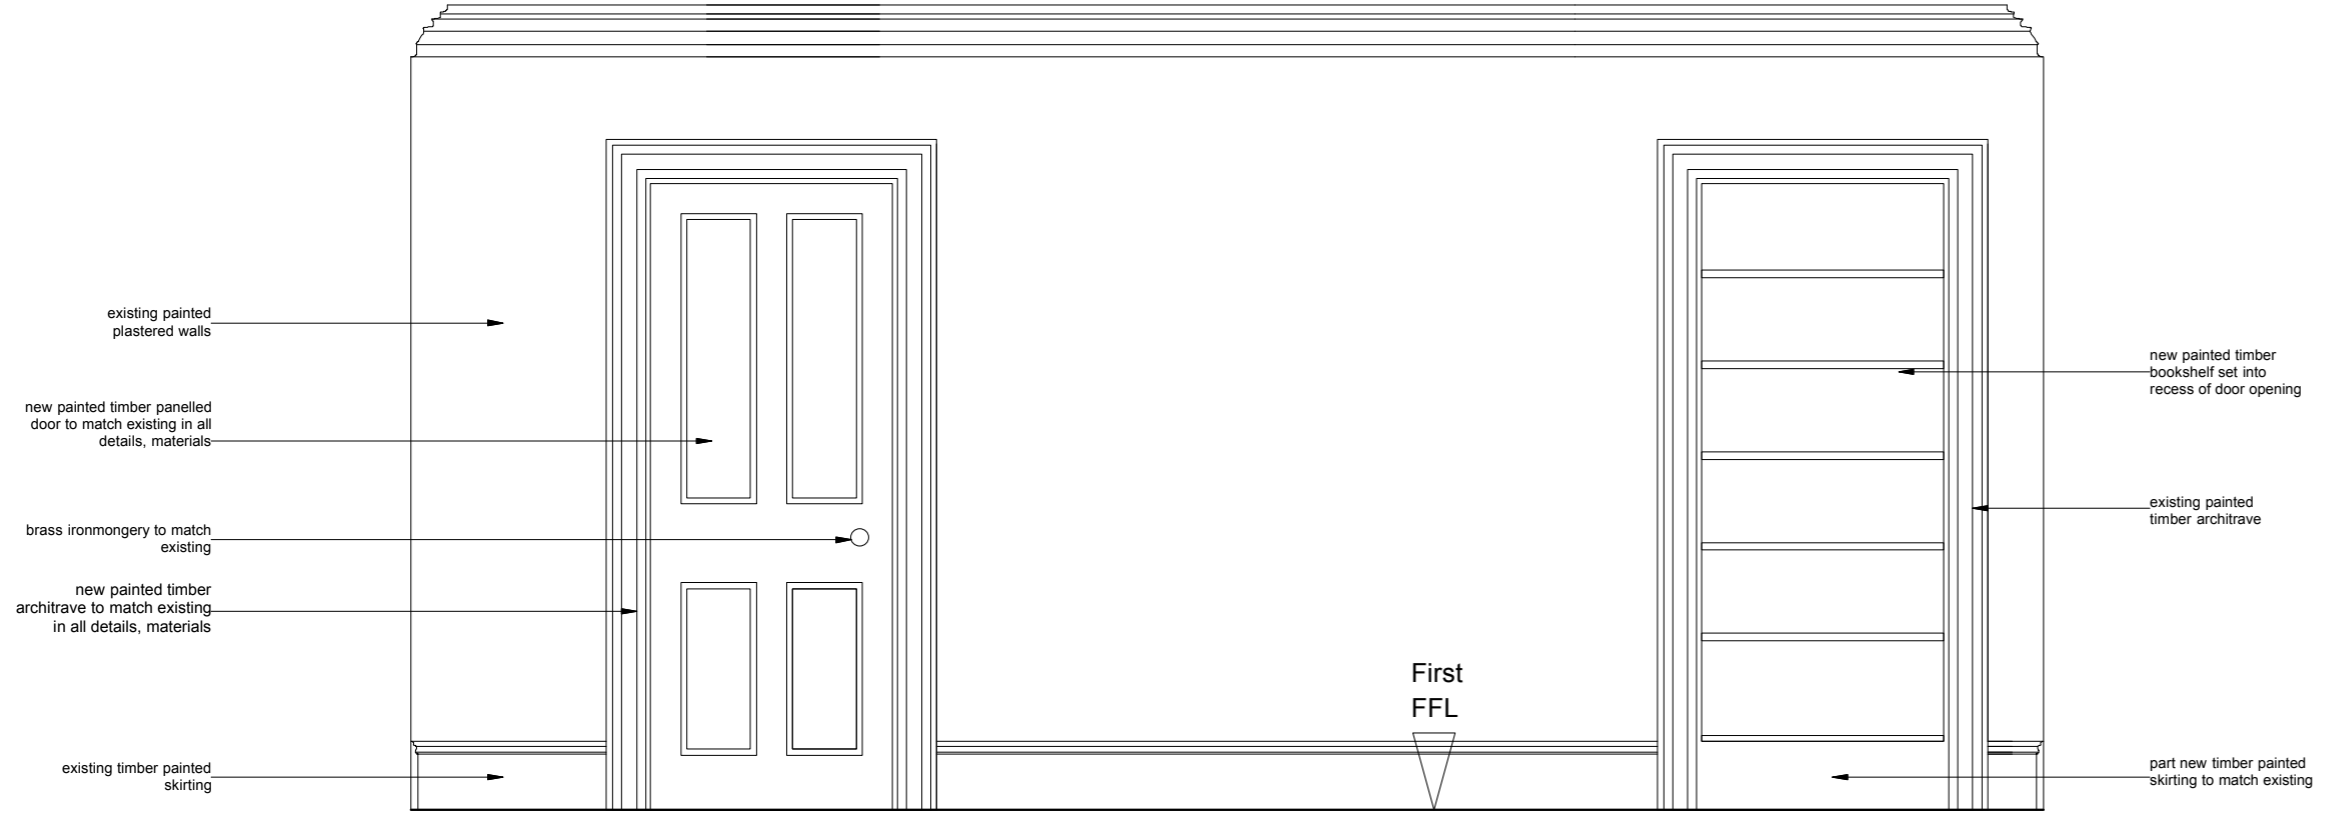


Elevation Bedroom west wall proposed

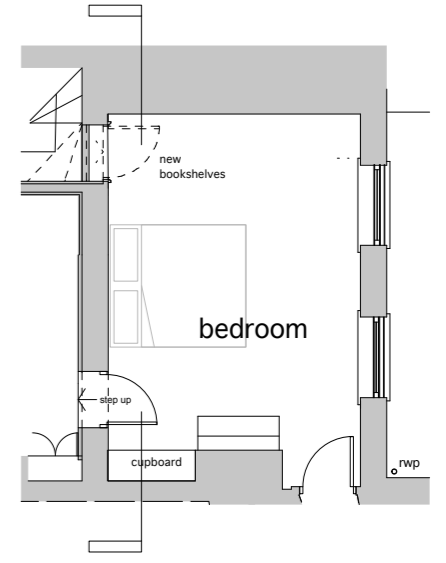

Key Plan existing : nts

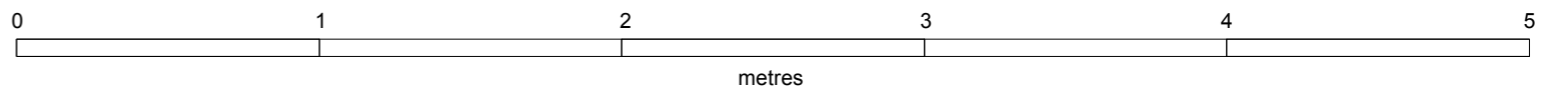

 <p>studio 401 royle building 31 wenlock road london n1 7sh 07880 725763 edtoovey@yahoo.co.uk</p>	<p>Revisions:</p> <p>PLANNING ISSUE</p>	<ul style="list-style-type: none"> - Always take site measurements to verify dimensions - Refer to M&E Engineers drawings for all services 	<p>104 Frognal Extension Project</p> <p>Bedroom wall existing + proposed</p> <p>April 2017</p>	<p>Drwg No. 1161 / D / 016</p> <p>Scale 1:25 @ A3</p>
--	--	--	--	---