

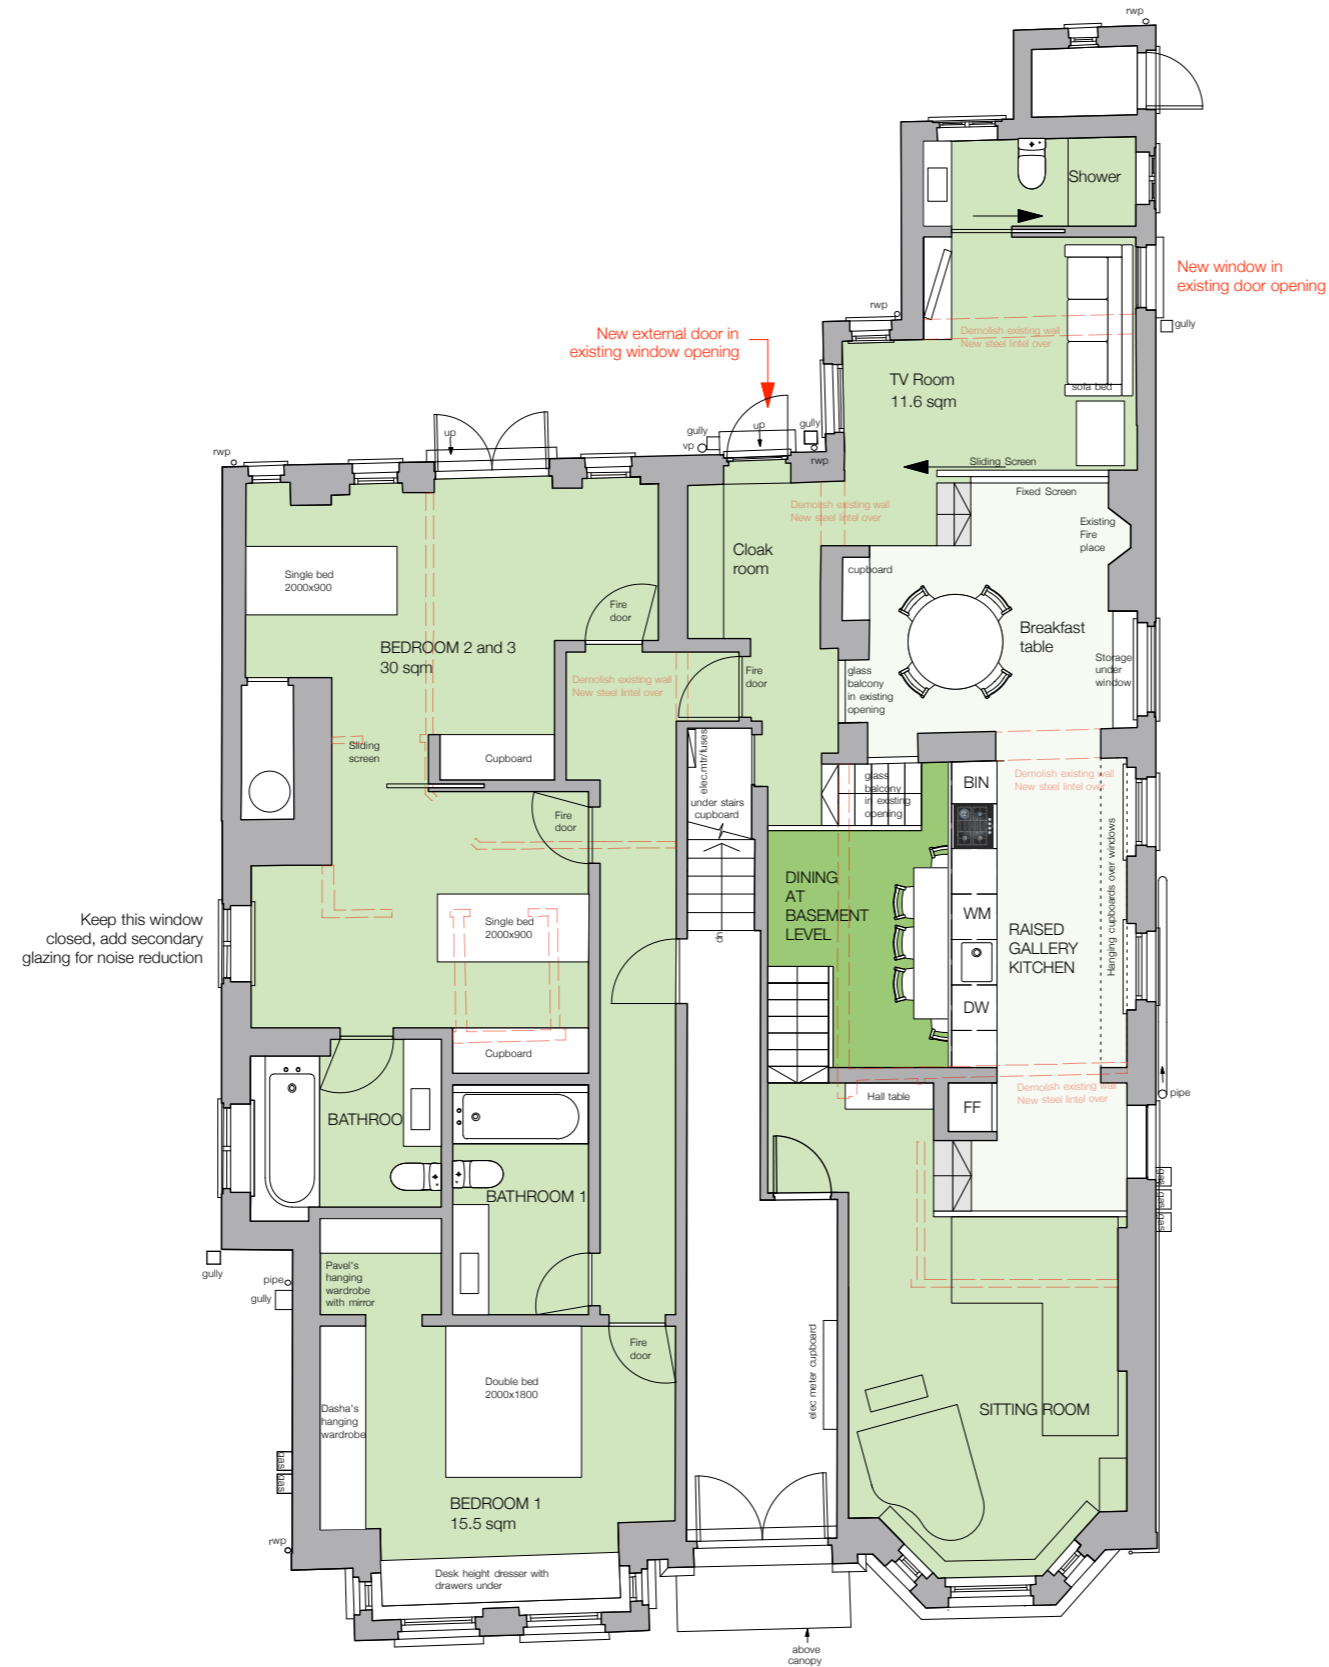


GROUND FLOOR
AS PROPOSED
1:100 AT A3

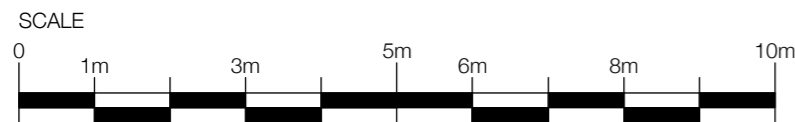

BASEMENT LEVEL
AS PROPOSED
1:100 AT A3

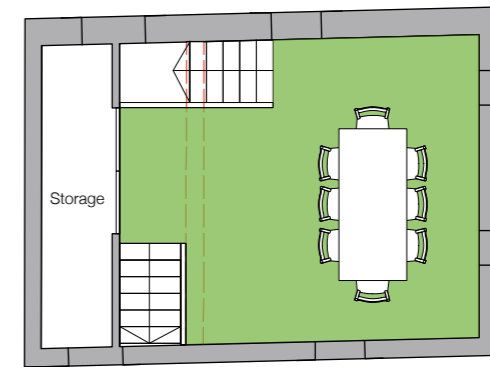

No.	Date	By	Comments
1.	20/04/17	AC	Proposed new external door moved to adjust window opening position

PLANNING
Status
GREENCROFT GARDENS
Mowbray Crawshaw Architects LLP
Studio 113, Curtain House, 134-146 Curtain Rd, London, EC2A 3AR
Tel: +44 (0)20 7033 9484

Title
**GROUND AND BASEMENT LEVEL
AS PROPOSED**
Drawing Number
095 SKD 01

Drawn	Checked	Scale	Date	Revision
AC		1:50 @ A1 1:100 @ A3	20/04/17	A