




Purple	
Colour	Dulux Twilight Cinders 1
Pantone	518
Cream lettering ref	
Pantone	7402


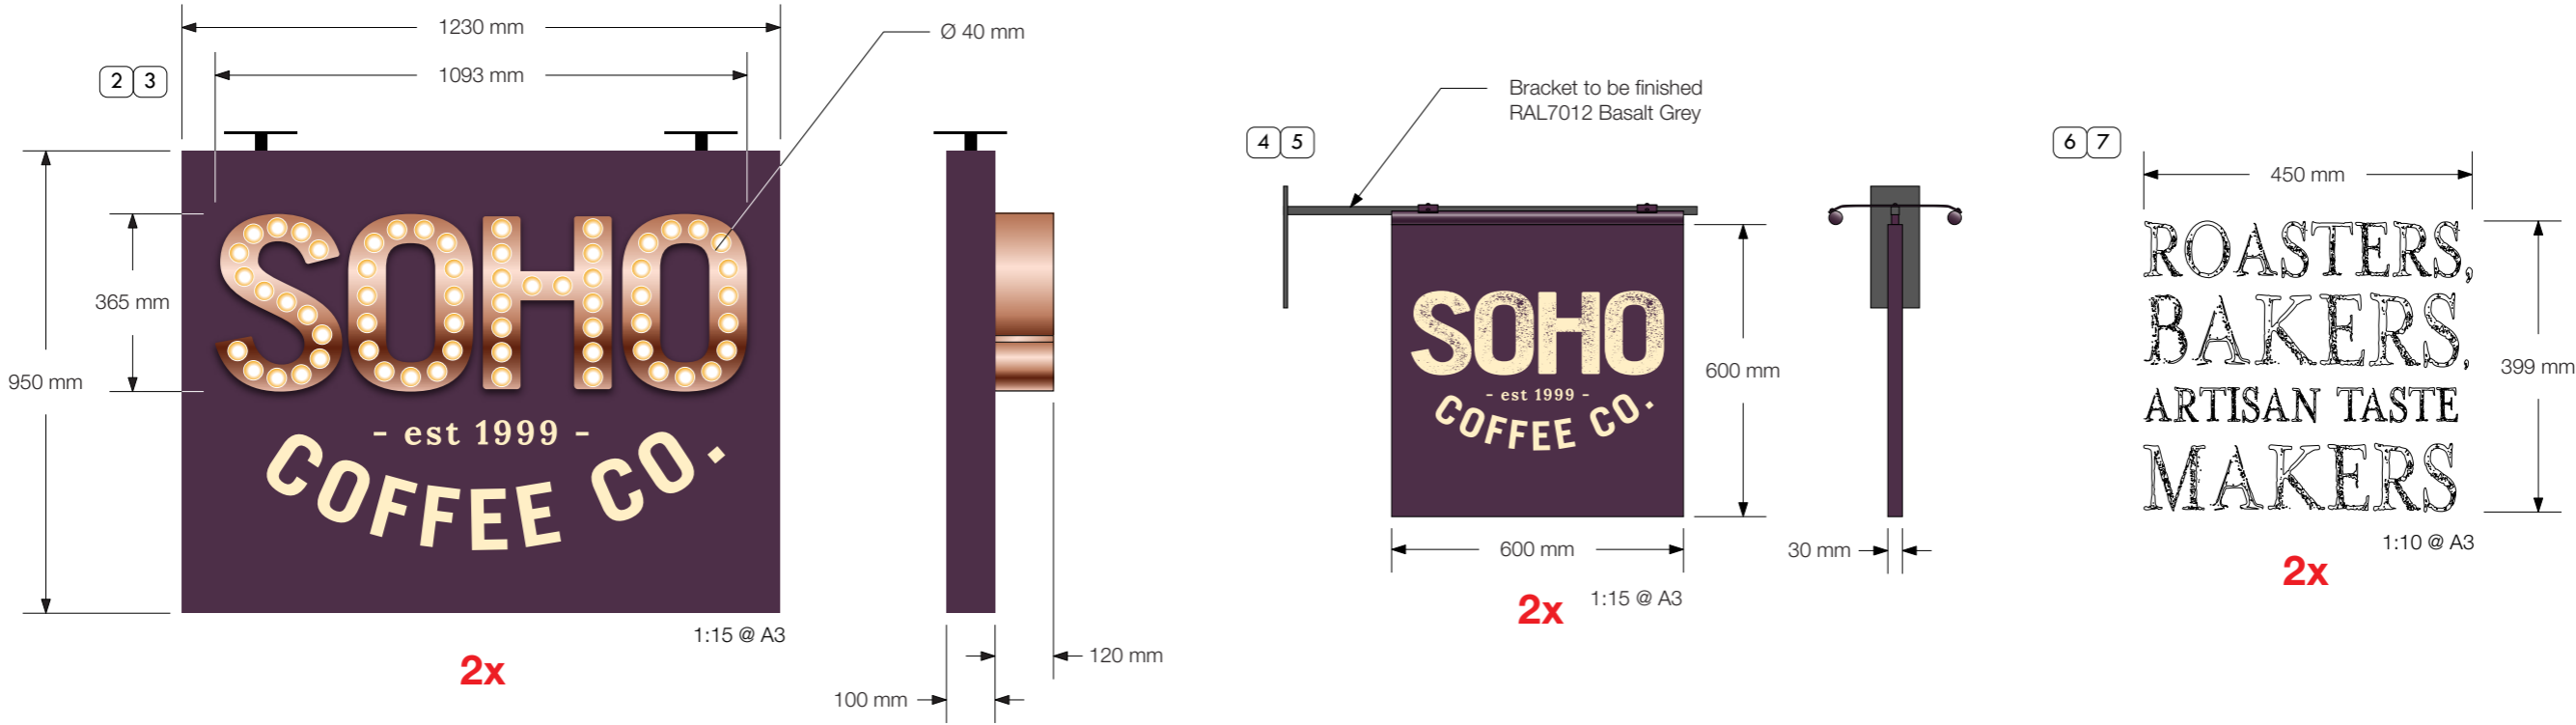




- 2/3. 2x fabricated drop rod suspended powder coated Soho purple aluminium tray signs incorporating built up copper effect letters with 40mm cabochon bulb letters to faces & cream vinyl detail.
- 4/5. 2x fabricated double sided aluminium projection signs powder coated Soho purple with applied cream vinyl detail to each face. To be illuminated by 2x slimline LED troughlights.
- 6/7. 2x reverse applied stencilled effect white lettering/logos to entrance doors.
- 8. 1x reverse applied stencil effect cream letters & Soho purple vinyl background applied to existing upper glazed fascia.



KEELEY ST. ELEVATION  
1:50 @ A3

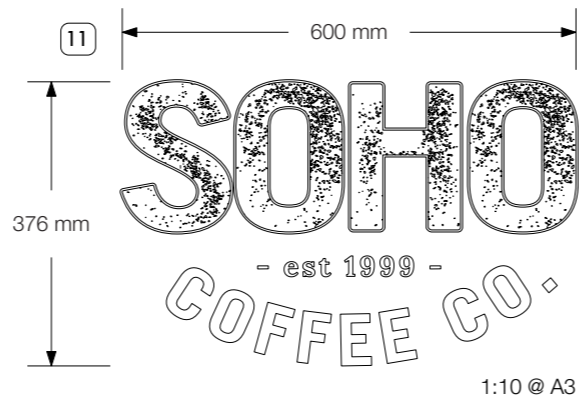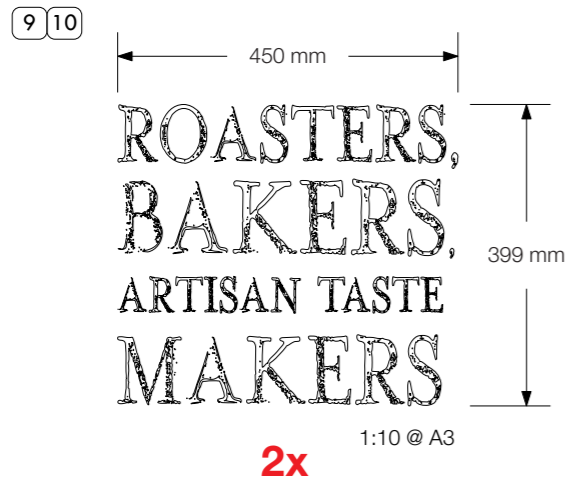

- 9/10. 2x reverse applied stencilled effect white lettering/logos to windows.
- 11. 1x reverse applied white Soho Coffee Co. logo to centre window.
- 12. 1x reverse applied cream Soho Coffee Co. logo & Soho purple vinyl background applied to large ground floor window.
- 13. Reverse applied Soho purple vinyl to upper fascia level glazed area.