



EXISTING SITE LOCATION PLAN
SCALE 1:1250

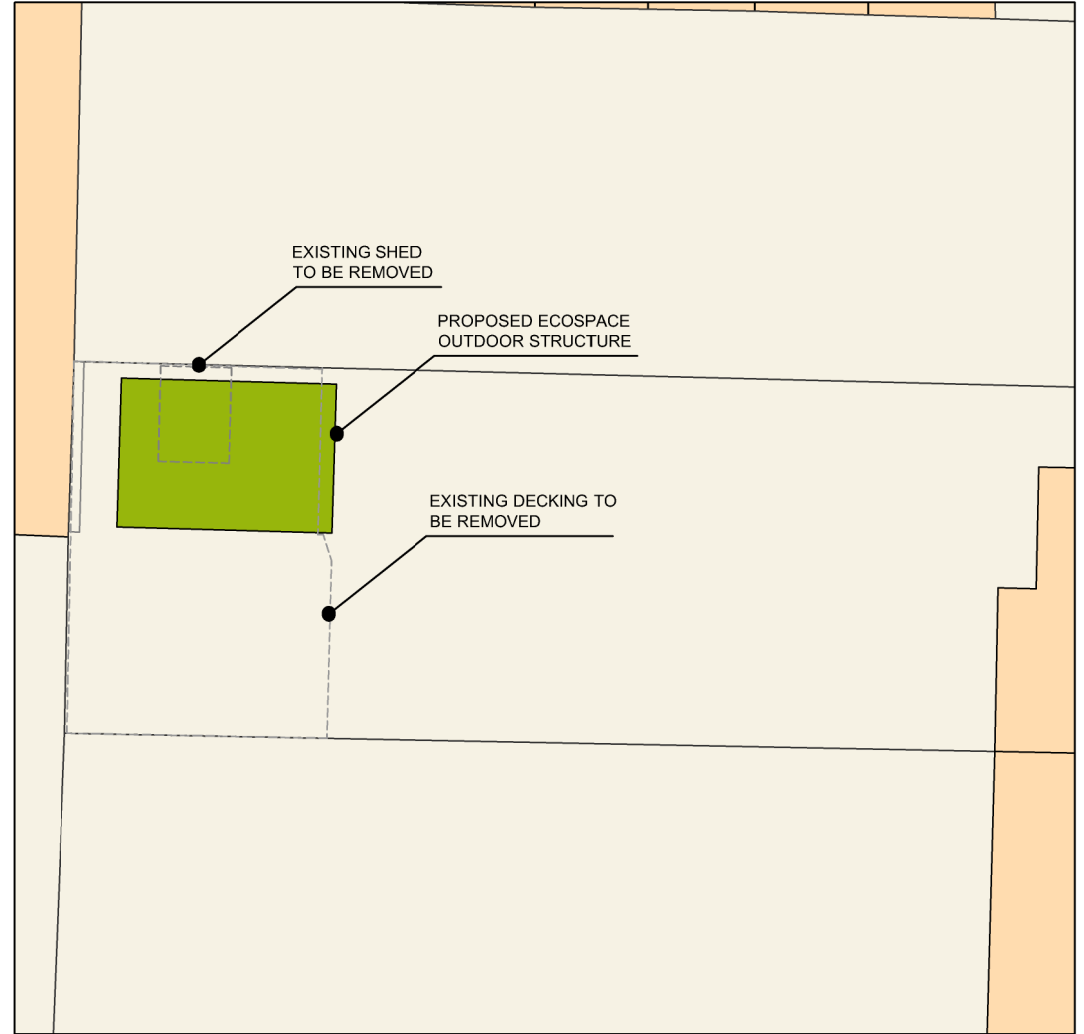

PROPOSED BLOCK PLAN
SCALE 1:200

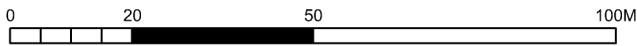

DRAWING EXISTING SITE LOCATION AND PROPOSED BLOCK	NOTES
STATUS PLANNING	

DRAWN BY ZK	CHECKED BY	SCALE 1/100 @ A4	DATE 18.04.2017
DRAWING NUMBER 1701.PL.01		REVISION A	

PROJECT JULIUS KIRCHNER	SITE ADDRESS 117 PRIORY ROAD LONDON NW6 3NN
STAGE PLANNING	

ecospace
architecture, naturally

3 LILIFFE YARD
LONDON SE17 3QA
T: 020 7703 4004
F: 020 7708 4750
E: info@ecospacestudios.com