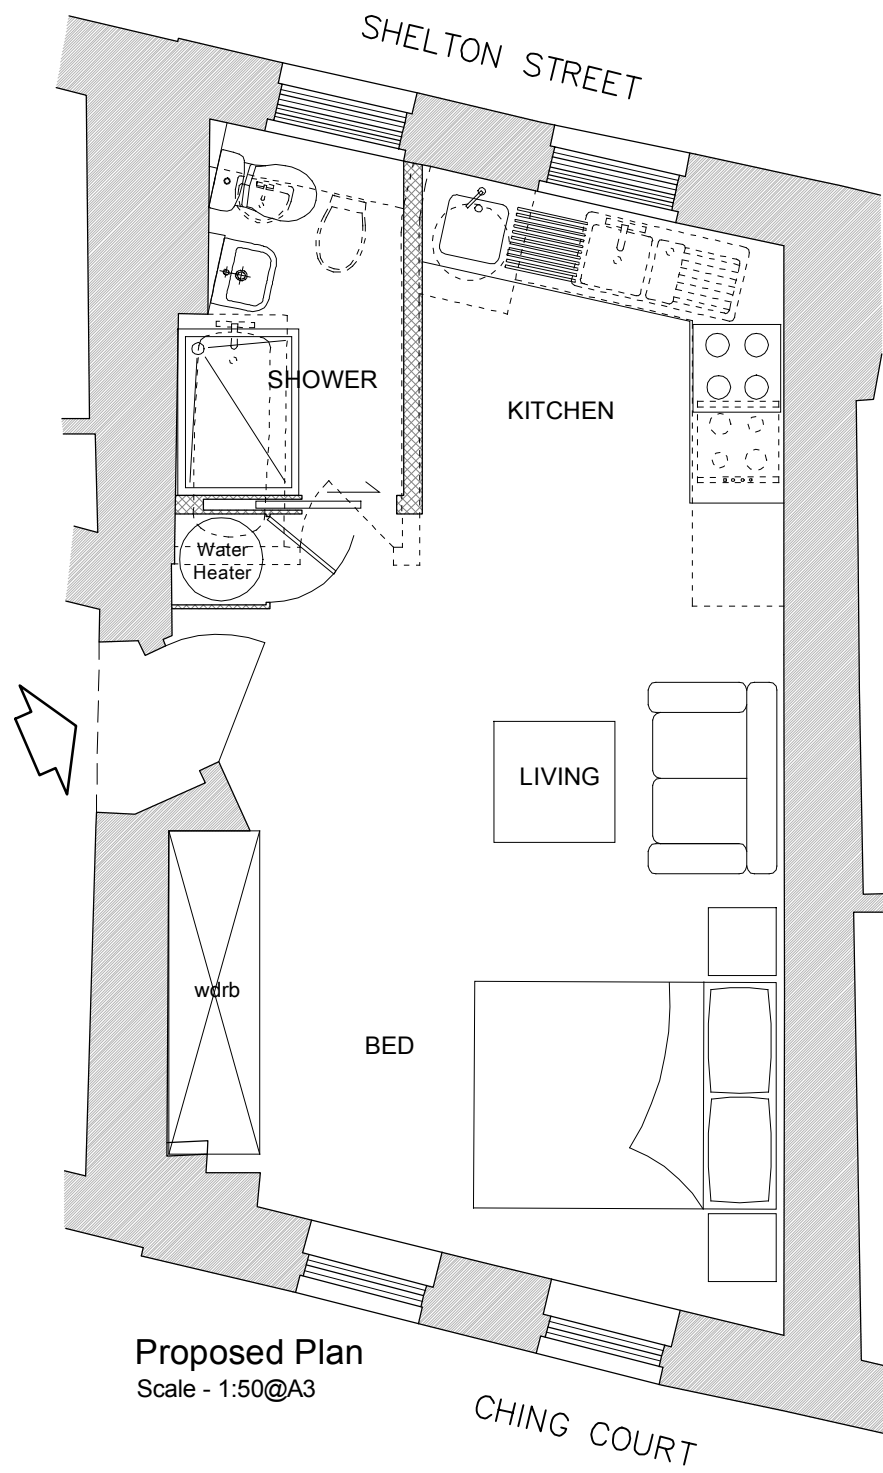

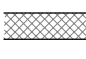

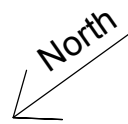
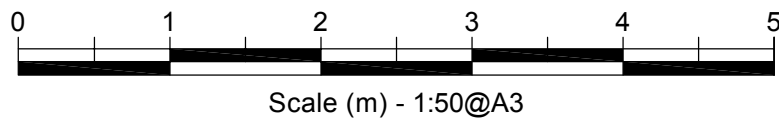


Existing Plan
Scale - 1:50@A3



Proposed Plan
Scale - 1:50@A3

- LEGEND:**
-  Denotes existing structure retained.
 -  Denotes new timber or metal studwork partition. Any adjacent surfaces which are disturbed are to be carefully repaired and reinstated to match existing.
 -  Denotes existing studwork partitions removed.



<p>NOTES: DO NOT SCALE FROM DRAWING. ALL DIMENSIONS TO BE CONFIRMED ON SITE.</p>		
<p>DRAWING TITLE General Arrangement Plans Existing and Proposed</p>	<p>PROJECT NAME Alterations</p>	<p>DATE Feb' 2017</p>
		<p>SCALE 1:50 @ A3</p>
<p>ADDRESS Flat 2, 15-19 Shelton Street, London WC2H</p>	<p>CLIENT Shaftesbury Covent Garden Ltd</p>	<p>DRAWING NO. 23675 - F01 RevB</p>



1 SANDWICH STREET
LONDON WC1H 9PF
Tel: (020) 7391 7100 Fax: (020) 7391 7121