


Only use figured dimensions. All dimensions are to be checked prior to use. This drawing remains the copyright of Clearly Architects and may not be reproduced without their permission. Unauthorised reproduction is a breach of copyright. All discrepancies are to be reported prior to construction.

NOTES RELATING TO THIS DRAWING

Do not use this drawing to build from without it being noted as issued for 'Construction' in the title panel below.

REVISIONS


DATE	DESCRIPTION OF REVISION.	BY	REV.
April 2017	Planning	AJM	A

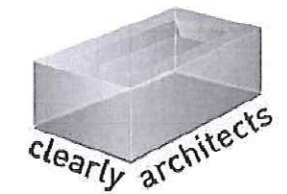


Creating The Wow Factor
 WWW.CLEARLYARCHITECTS.COM
 Tel. 01732 451143

ARCHITECTURE
 CONSTRUCTION
 PROPERTY SERVICES

5 St. Johns Wood Park, London, NW8 6QS

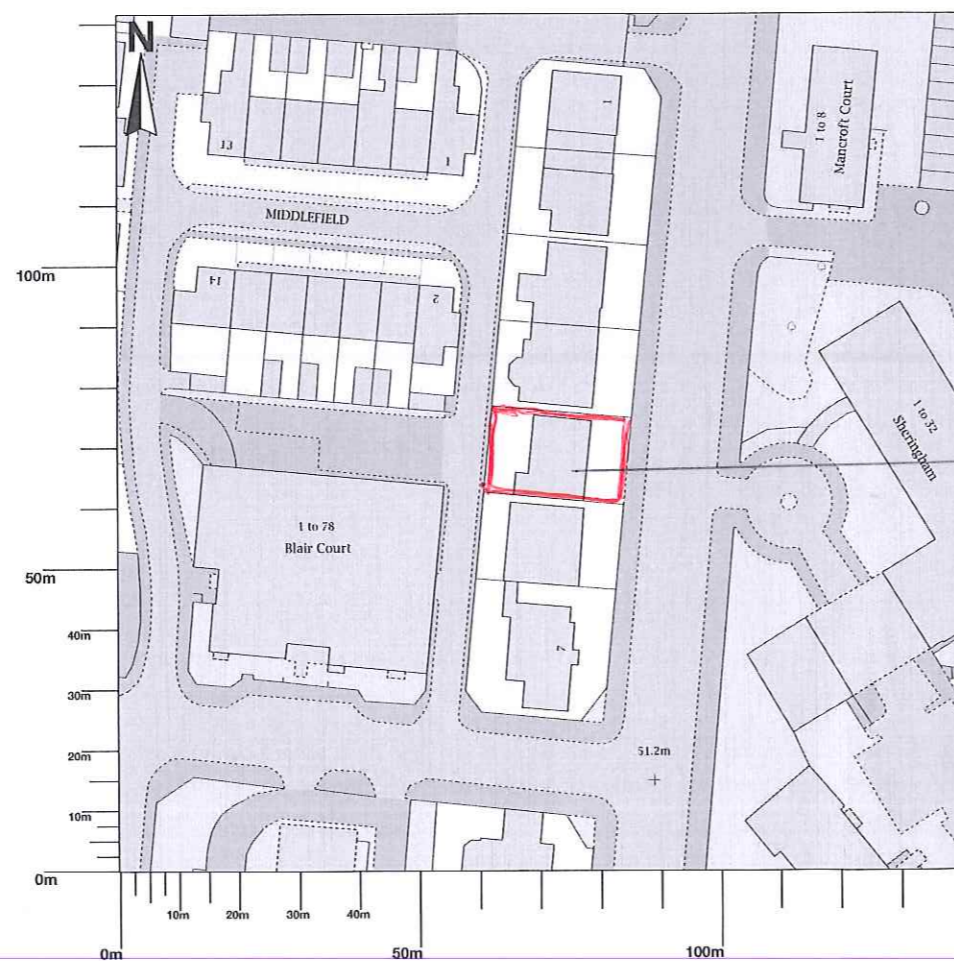

Application Site

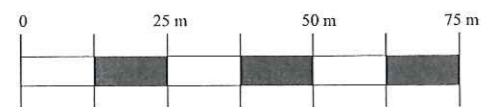

Scale 1:1250

Site Location Plan

5 St Johns Wood Park

PROJECT	5 St Johns Wood Park London NW8 6QS		
CLIENT	Z. Yap		
TITLE	Site Location Plan		
DRAWN BY	AJM		
SCALE	1:1250 @ A3		
DATE	Feb 2017		
ISSUE FOR	Planning		
CHECKED	JB		
DRNG. NO.	4548/ 001	Rev.	A

This drawing is the copyright of Clearly Architects. Only those with whom we have contracted may copy or use it. No liability is accepted for unauthorised use.