
All work must be carried out in accordance with the Building Regulations and to the satisfaction of the Local Authority.

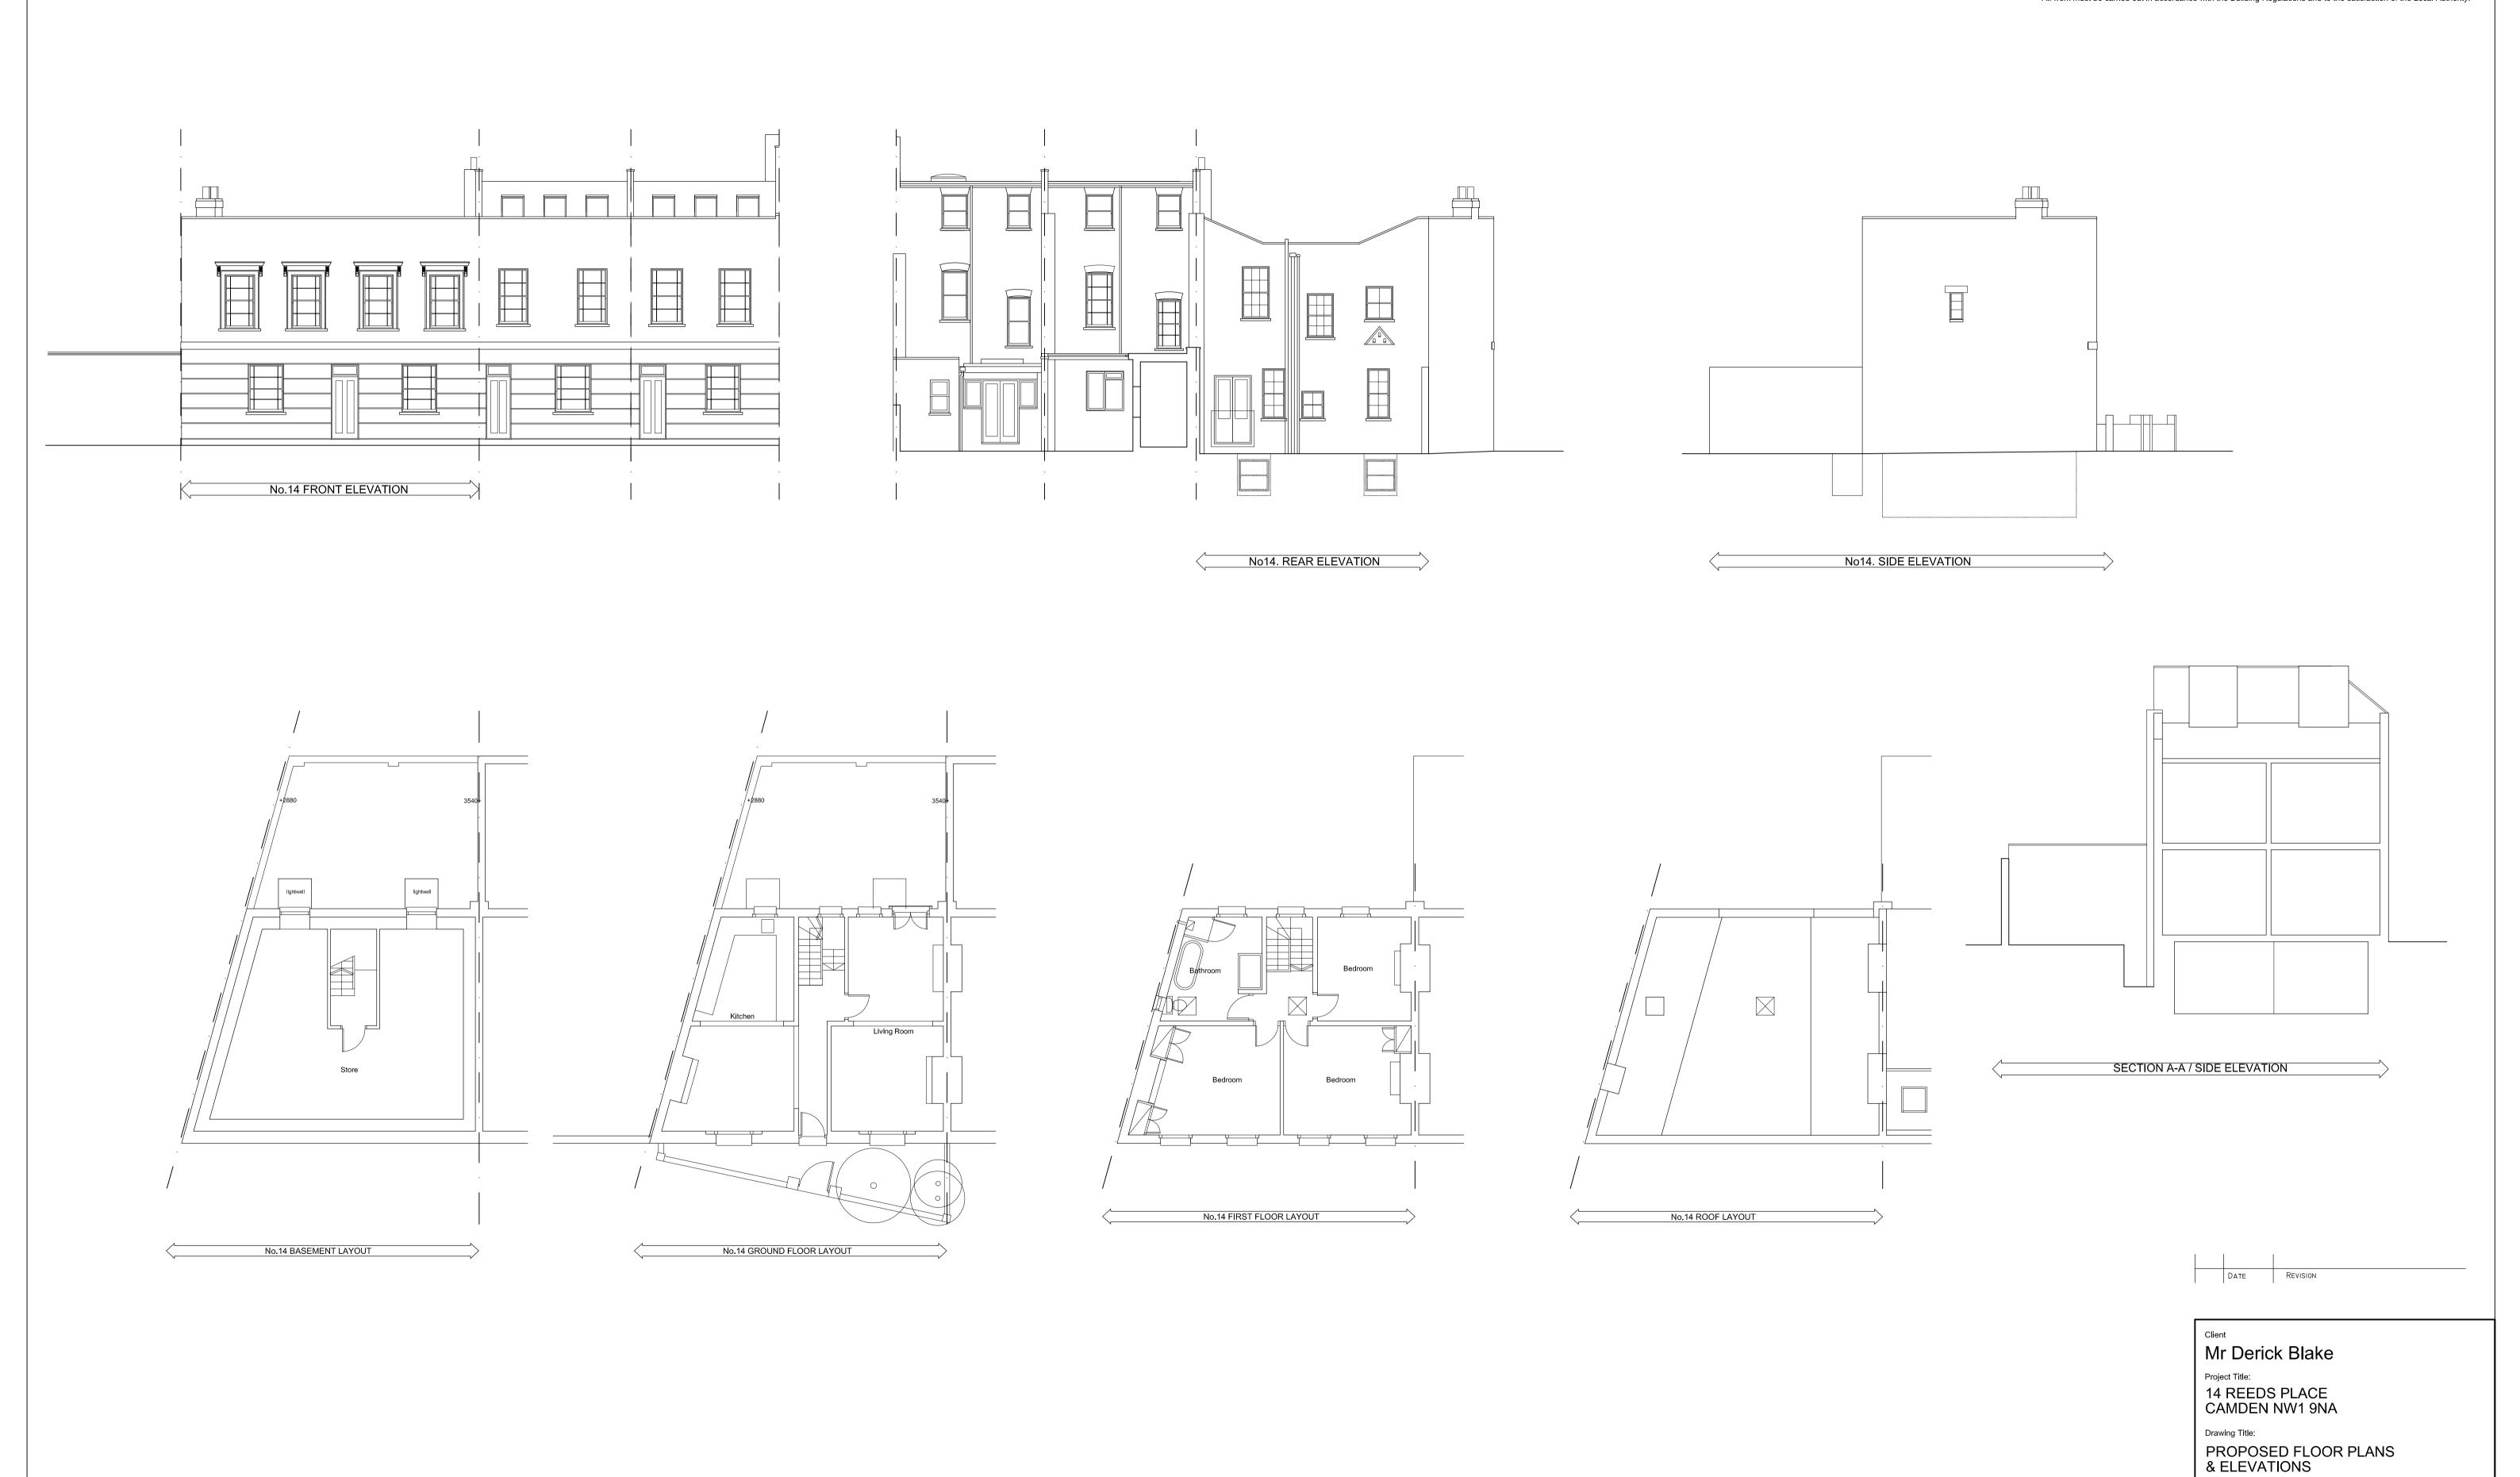

Date: 10.03.2017 Scale: 1:100 @ A1

Dwg.No.: RP.01.03

HARTLEYS PROJECTS LTD PO BOX 43391 LONDON N5 1SZ TEL 020 7354 9268 mail@hartleystld.com