


Images of proposed play equipment, as supplied by kompan or similar

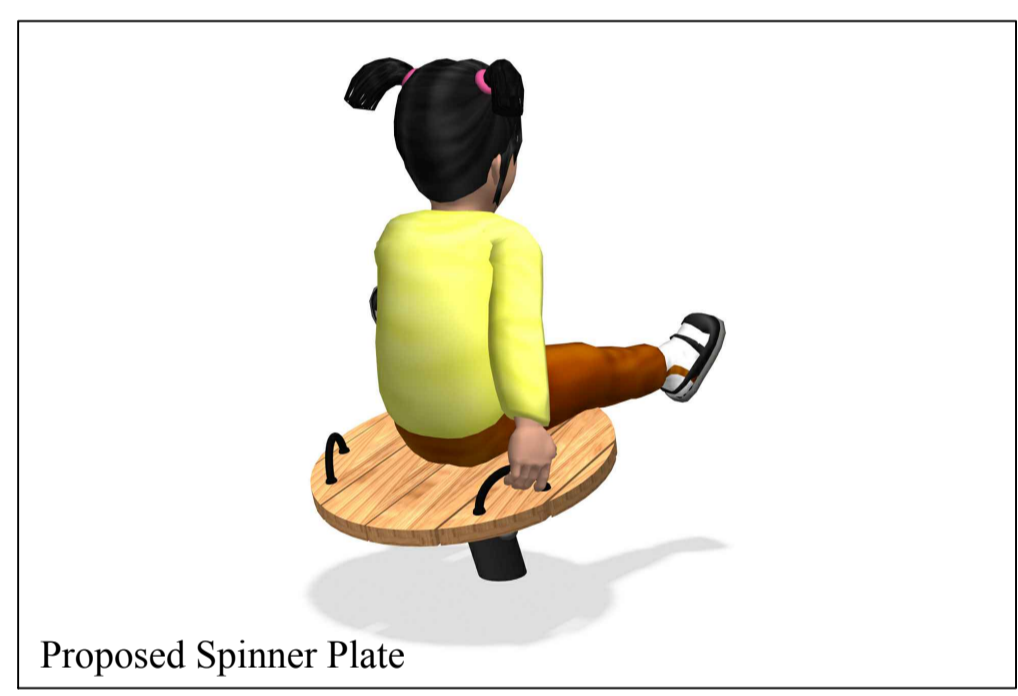

- ### Soft Landscape Legend
- Proposed site boundary
 - Existing trees to be removed
 - Existing trees to be retained and protected during construction
 - Proposed tree planting within breedon gravel. See detail
 - Proposed specimen shrub planting
 - Proposed shrub planting to receive 75mm bark mulch after planting operations
 - Proposed hedge planting to be planted in a double staggered row 300mm apart and at 500mm centres in each row. To be maintained at 1m height, and to a height in line with sub-station where adjacent to sub-station. Box hedge to be planted in a single row at 0.3 centres and maintained to 0.5m in height
 - Proposed mixed herbaceous planting to be planted in groups of 3-5no. of each species, and as above
 - Proposed wildflower grassland areas to be Mead3 and Wild3 seed mix as supplied by meadomania.co.uk or similar
 - Proposed grass areas to receive good quality amenity grass turves laid in line with good horticultural practices
 - Proposed grassmatta as supplied by Matta products or similar. To be installed in line with critical fall heights and ENBS1176 and ENBS1177

- ### Ecology Enhancements
- Proposed bat box to be schwegler 2FN or similar
 - Proposed bird box to be schwegler 1B or similar
 - Proposed insect house to be a ladybird tower
 - Proposed swift box to be Schwegler 17A or similar
 - Proposed sparrow terrace to be schwegler 1SP or similar

Planting Schedule

Trees	Species Name	Girth/Height	Density	Specification	No.
	Carpinus betulus	40-60cm	0.5Cir Double Staggered at 0.3m offset	Feather Bushy B	541 No.
	Betula pendula	300-350cm	Counted	Heavy Standard Clear Stem 175-200 2x RB	7 No.
	Acer griseum	400-450cm	Counted	Extra Heavy Standard Clear Stem min. 200 2x RB	1 No.

Shrubs	Species Name	Height	Pot Size	Specification	Density	No.
	Buxus sempervirens	40-60cm	5-7.5L	Bushy C	0.3Cir	168 No.
	Choisya Aztec Pearl	30-40cm	3L	Bushy C	4/m ²	8 No.
	Euonymus fortunei 'Emerald 'n' Gold'	30-40cm	3L	Bushy C	4/m ²	22 No.
	Hebe franciscana 'Variegata'	30-40cm	3L	Bushy C	4/m ²	27 No.
	Hydrangea 'Hidcote'	30-40cm	3L	Bushy C	4/m ²	7 No.
	Lavandula angustifolia 'Twickel Purple'	30-40cm	3L	Bushy C	4/m ²	22 No.

SPECIFICATION
 All works generally, to comply with the written Soft Landscape Specification.
 Capping layer to be provided by excavating to a depth of 1m and importing 700mm subsoil and 300mm topsoil, unless specific requirements for tree pits as detailed within landscape specification.
 NOTE: DO NOT SCALE FROM DRAWING

North Arrow

Rev	Date	Details	Drawn
C	22.11.16	Client comments	JS
B	14.04.16	Add sub-station	JS
A	26.02.16	VE updates	JS

ACD ENVIRONMENTAL
 Ecology
 Archaeology
 Arboriculture
 Landscape Architecture

ACD at these offices:
 Rodbourne Rail Business Centre, Grange Lane, Malmesbury, SN16 0ES
 Tel: 01666 825646

Courtyard House, Mill Lane, Godalming, GU7 1EY
 Tel: 01483 425714

Suite 6, Crescent House, Yonge Close, Eastleigh, SO50 9SX
 Tel: 02382 026 300
 email: mail@acdenv.co.uk
 www.acdenvironmental.co.uk

Lovell Partnerships Limited

scheme: Regent's Park Estates
 Newlands
 client: Lovell Partnerships Ltd
 drawing: Soft Landscape Proposals
 date: September 2015
 scale: 1:100@A1
 drawing no: LOV20035-11C sheet 1of2
 drawn: JNT checked: JS

Copyright of ACD Environmental Ltd. All rights described in Chapter IV of the Copyright, Designs and Patents Act 1988 have been generally asserted: 2011. Copyright of this plan remains with ACD until all fees have been paid in full.