


- 1 The Contractor must check and confirm all dimensions
- 2 All discrepancies must be reported and resolved by the architect before works commence
- 3 This drawing is not to be scaled
- 4 All work and materials to be in accordance with current applicable Statutory Legislation, Codes of Practice, British Standards and EU Regulations
- 5 Drawings show design intent only. It is the Contractor's responsibility to ensure that the construction is sound and fit for use, in accordance with the Client's requirements.

Revisions.

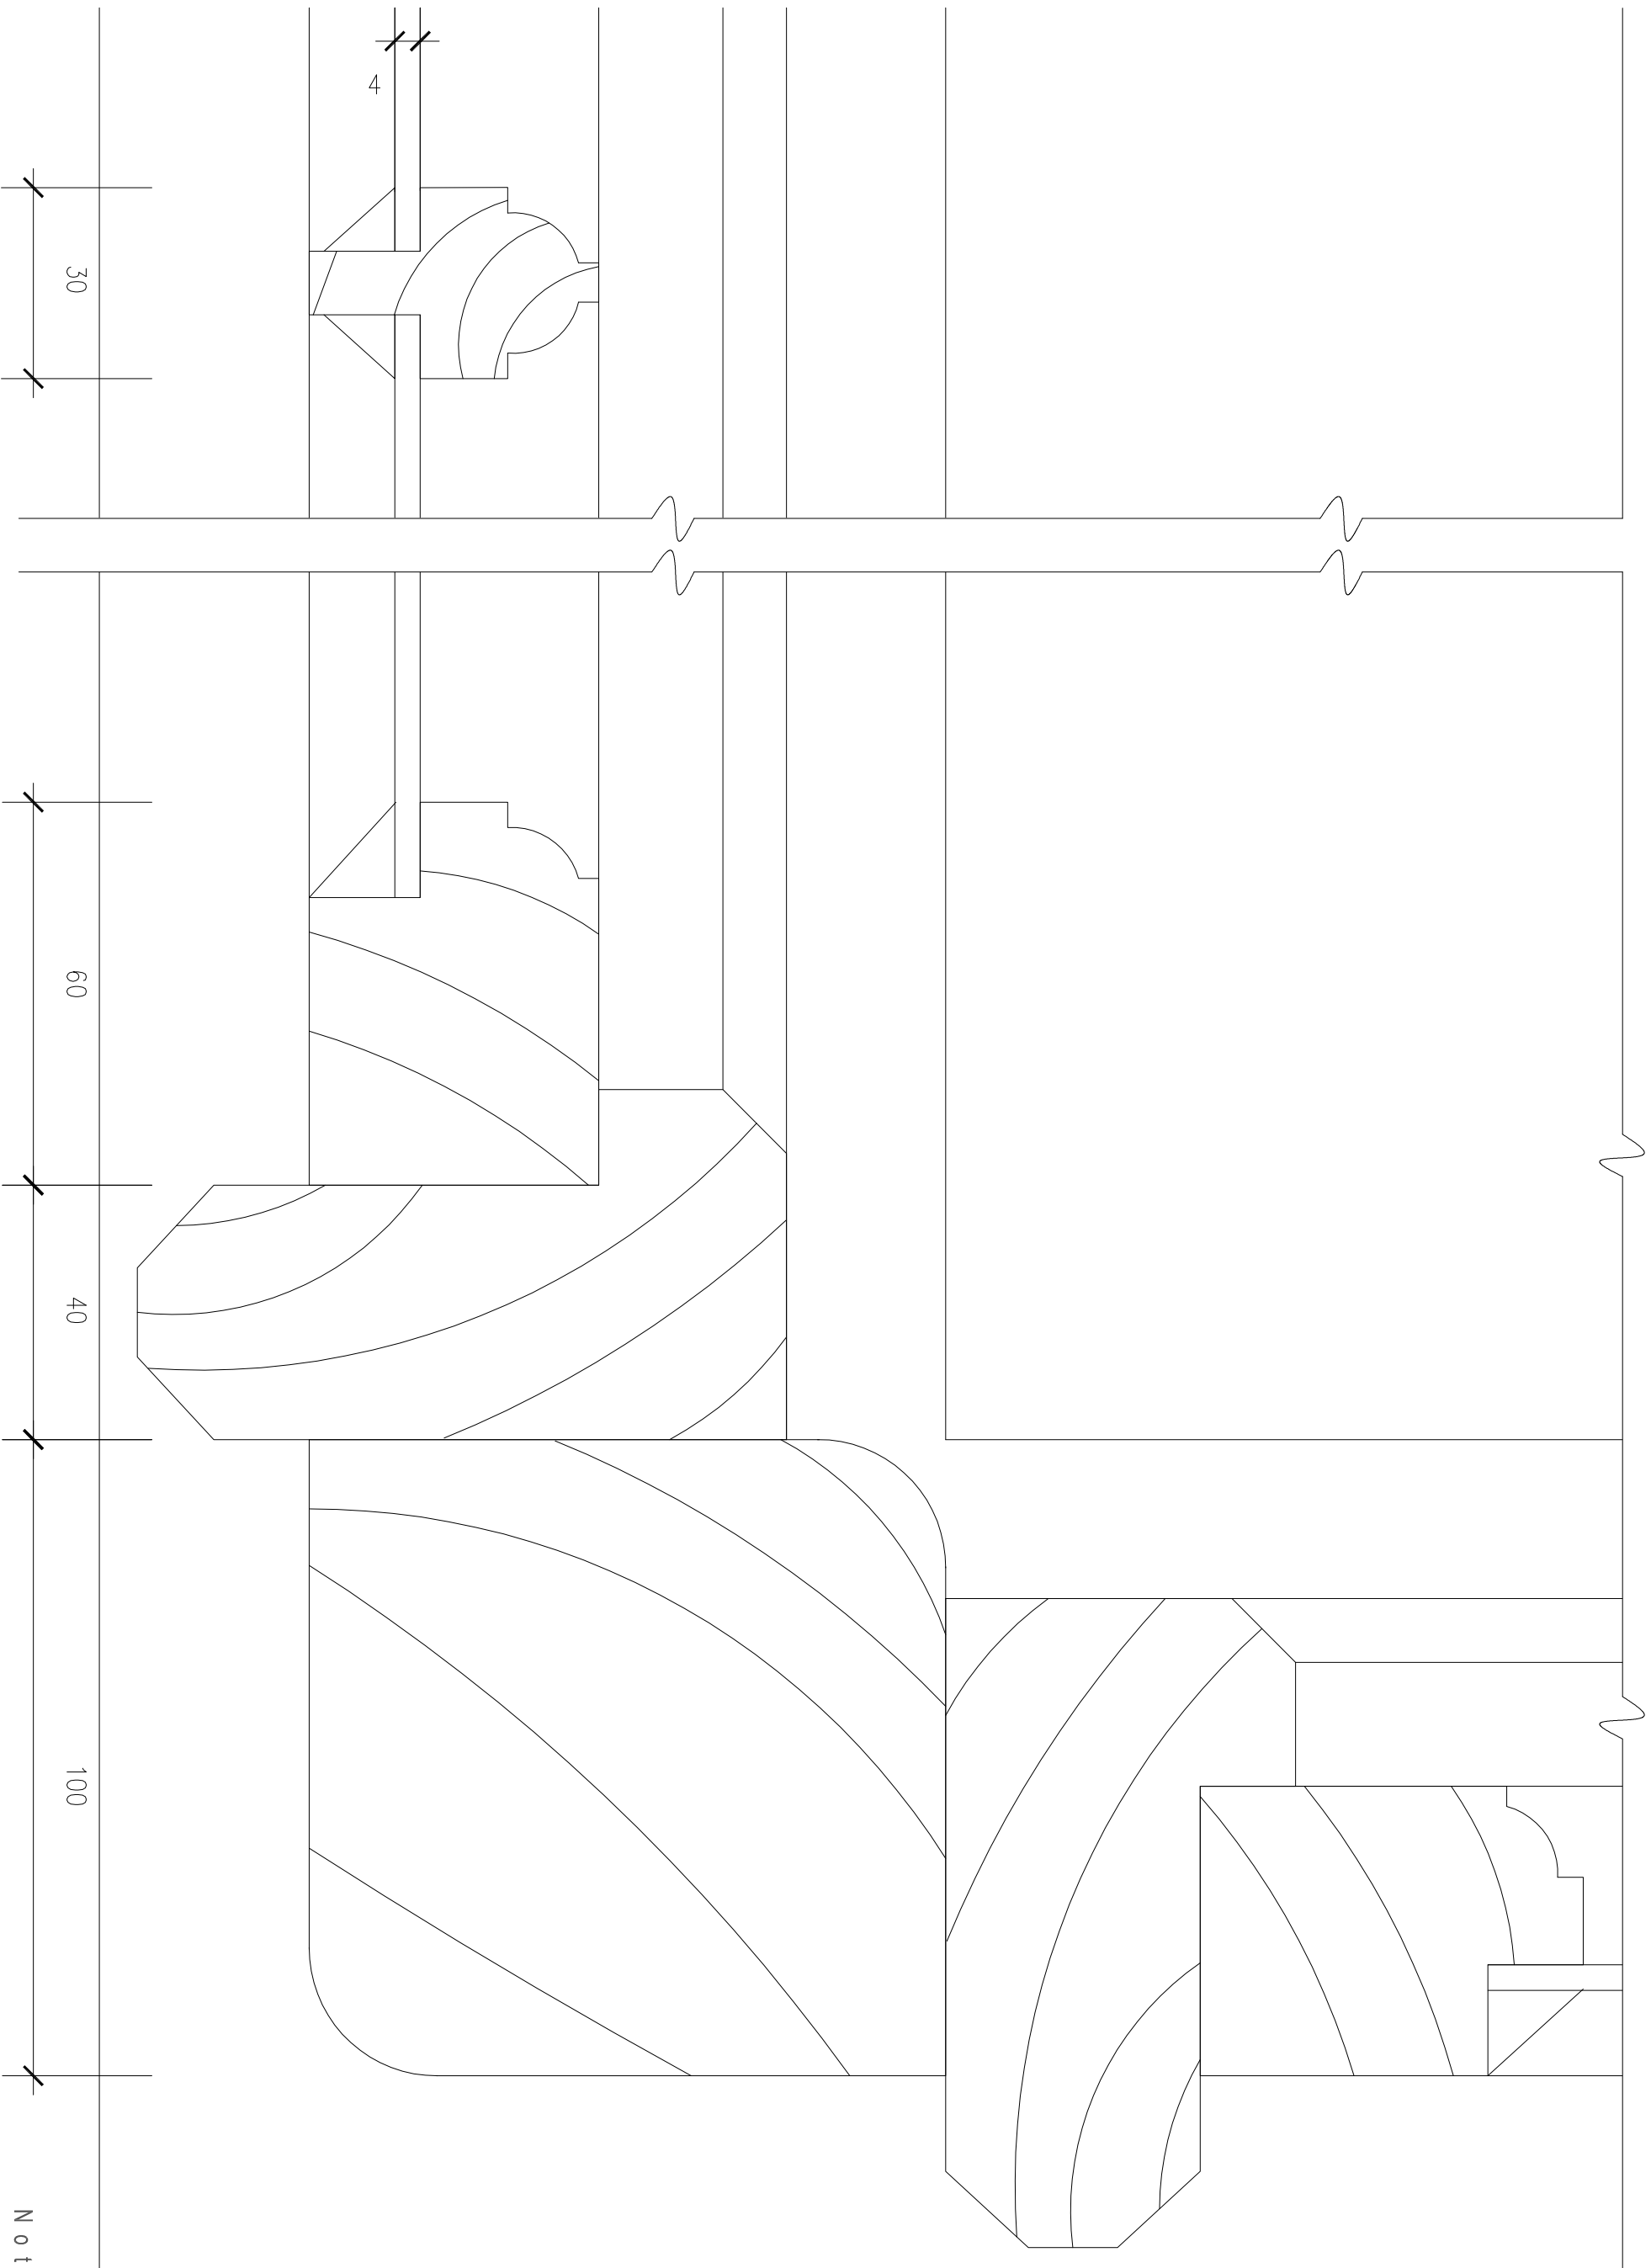

Notes as V-PR-D01

VIVARY COTTAGE - Proposed Single Glazed Replacement Window Detail- Plan at corner for WG.03 Scale 1:1 @A3

MAUREEN DOR - ARCHITECTURE - DESIGN - INTERIORS -

Dwg.no. V-PR-D02 April 2017