


- 1 The Contractor must check and confirm all dimensions
- 2 All discrepancies must be reported and resolved by the architect before works commence
- 3 This drawing is not to be scaled
- 4 All work and materials to be in accordance with current applicable Statutory Legislation, Codes of Practice, British Standards and EU Regulations
- 5 Drawings show design intent only. It is the Contractor's responsibility to ensure that the construction is sound and fit for use, in accordance with the Client's requirements.

Revisions.
 A. Proposed windows to be single glazed. 17/04/17

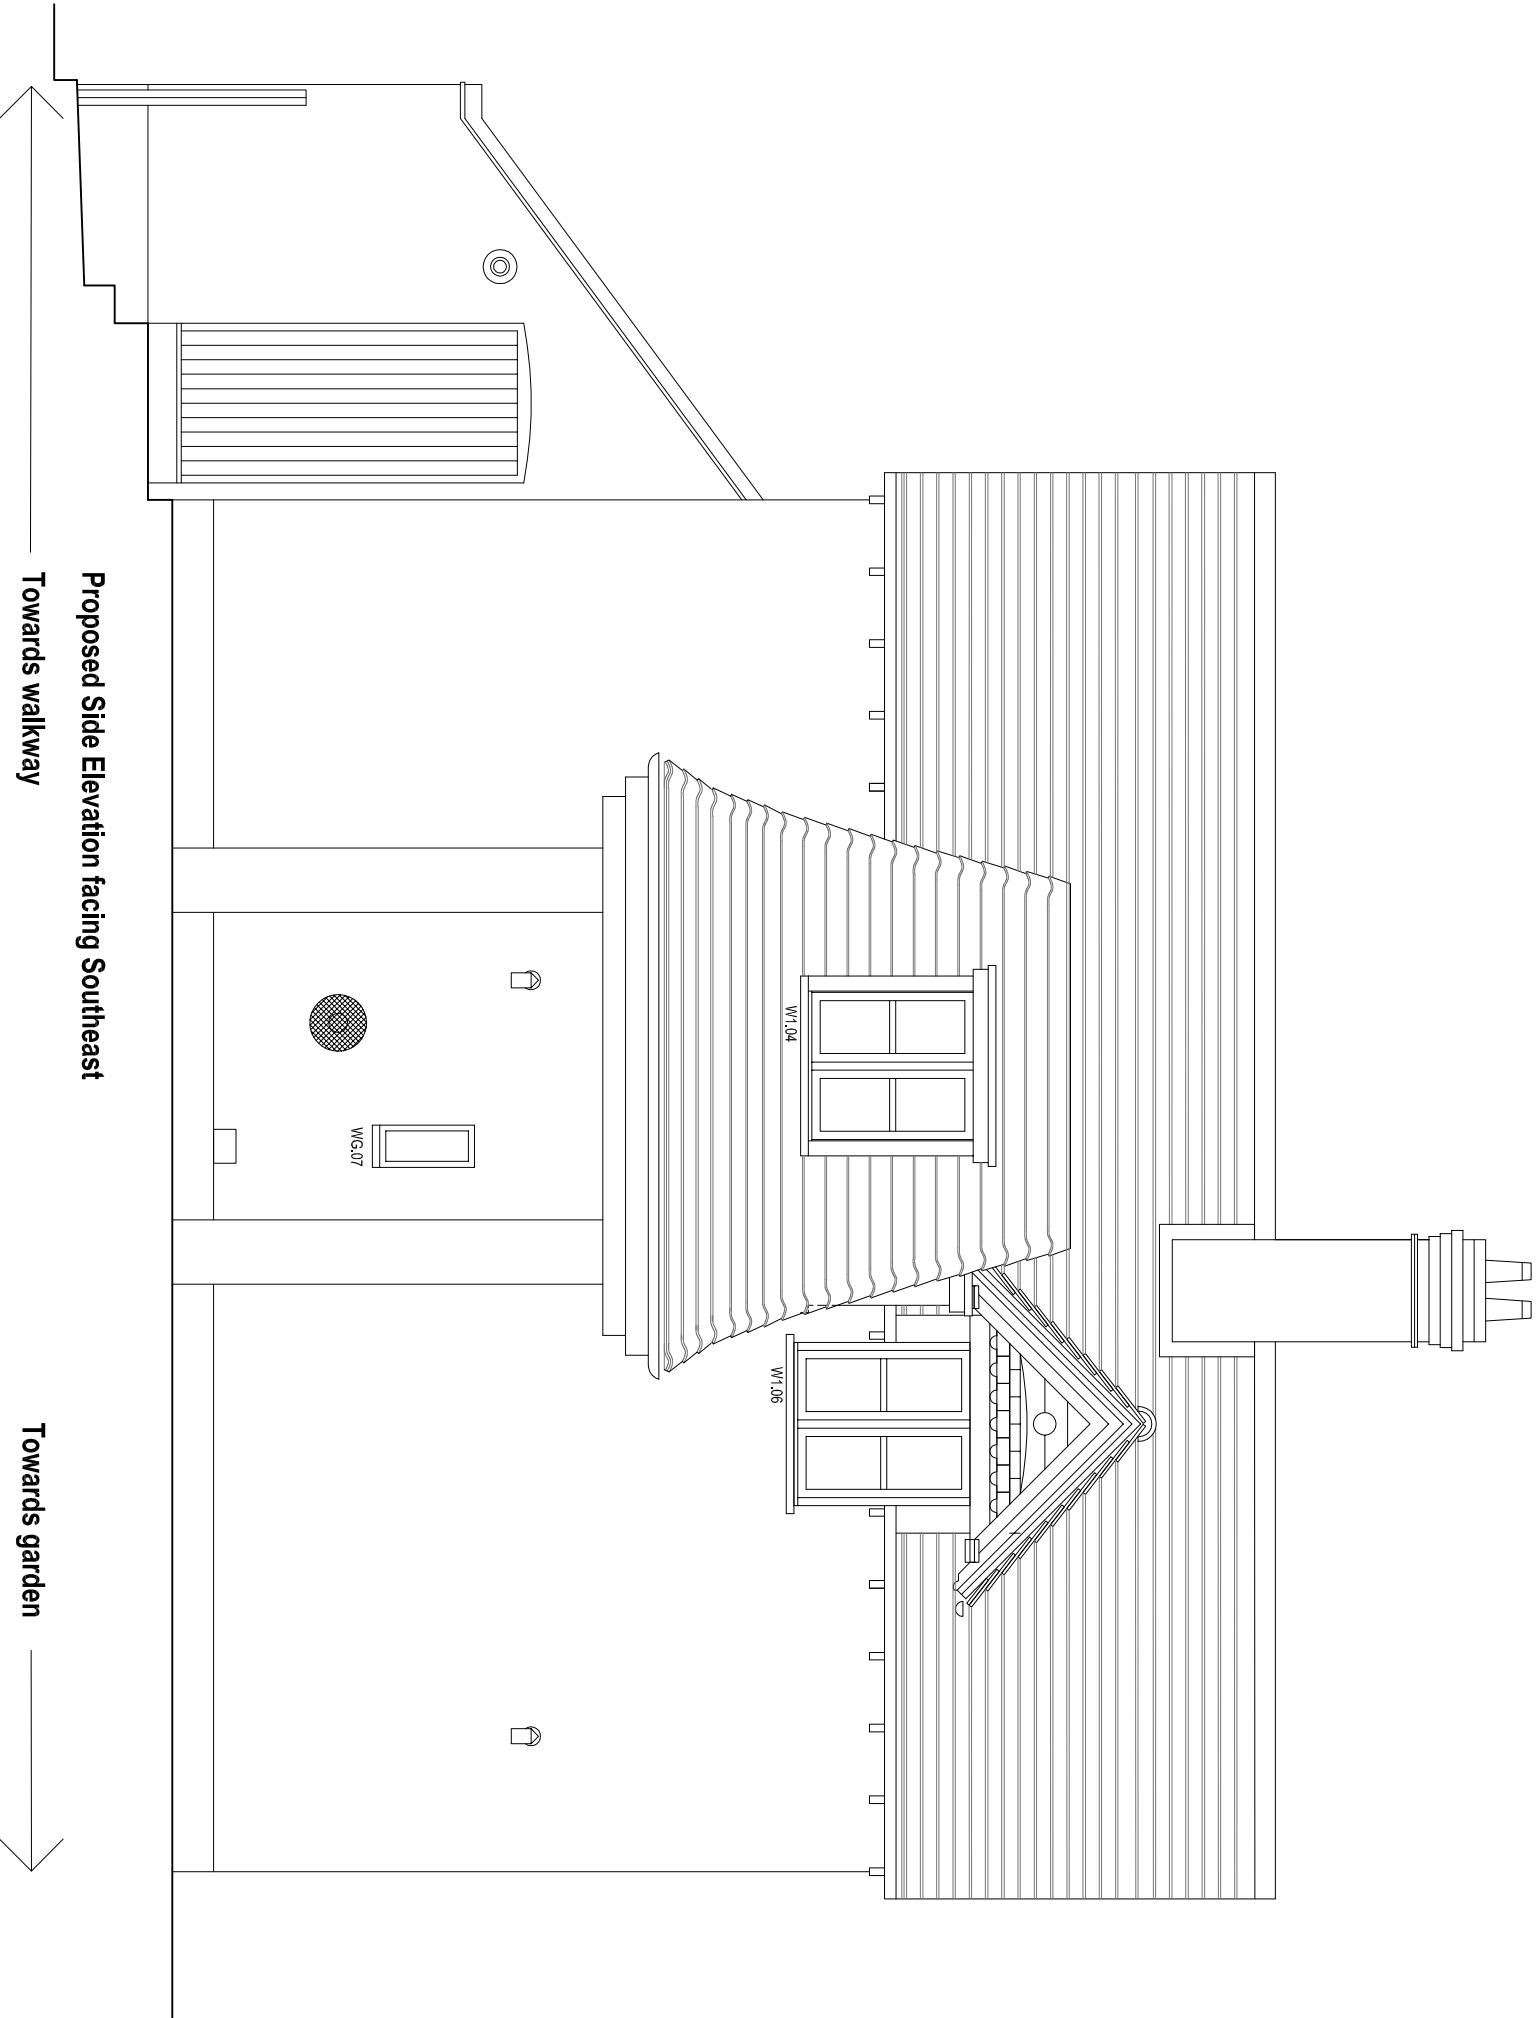


Proposed Side Elevation facing Southeast

Towards walkway

Towards garden

New clear single glazed timber windows to W1.04 and W1.05 to match detail of existing timber window W1.06 with reveal to accommodate 4mm single glazed unit, see detail PR-D01. WG.07 to match details as above but to be obscure glazed with Pilkington Arctic or equal approved.

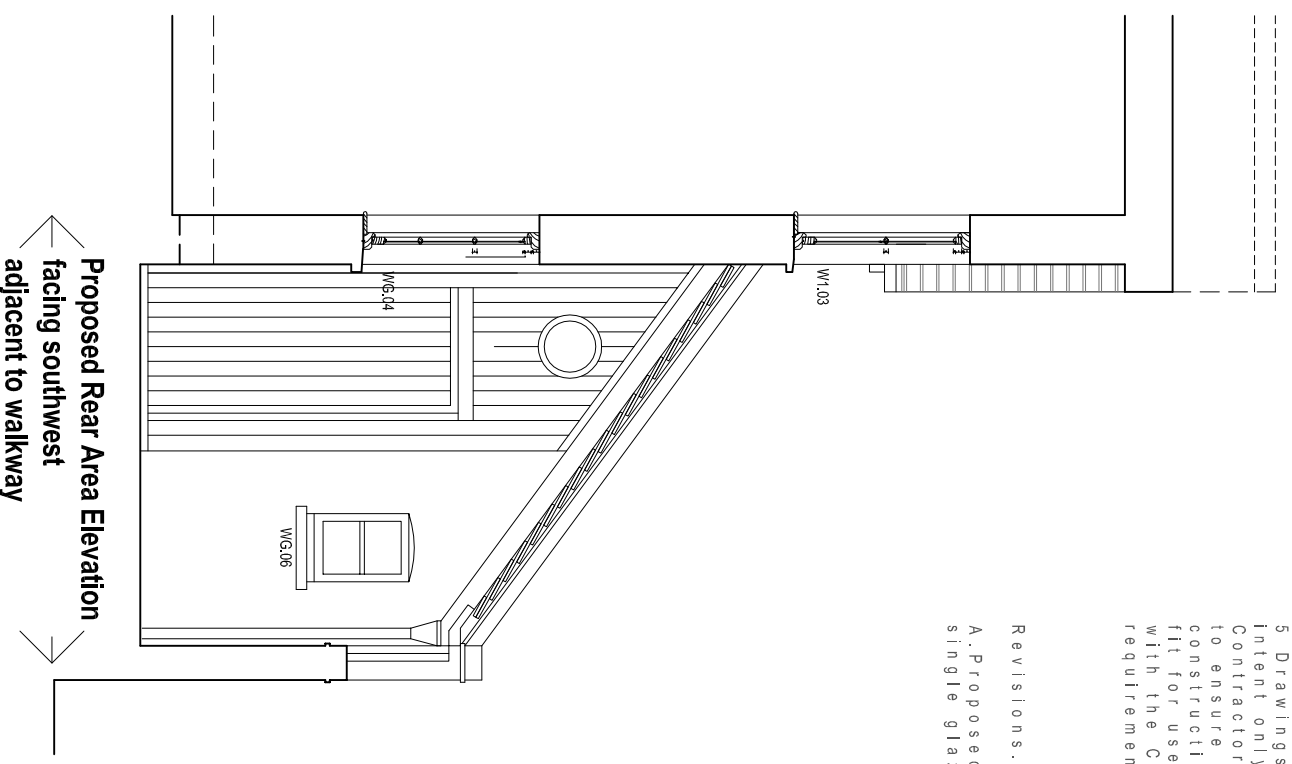

Proposed Rear Area Elevation facing southwest adjacent to walkway