




PROPOSED STONE EMBELLISHMENTS:  
 • Additional stone coping.

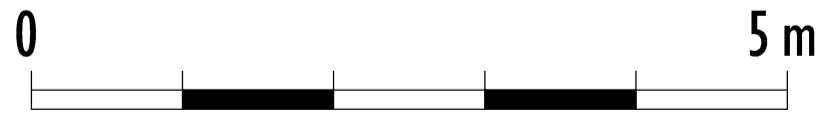

PROPOSED ELEVATIONS: NORTH

Scale 1:50 @ A1  
 Scale 1:100 @ A3

w o l f f  
 ARCHITECTS

16 lambton place  
 notting hill  
 london w11 2sh  
 t +1 0 2 0 7 2 2 9 3 2 5  
 f a x 0 2 0 7 2 2 9 3 2 5 7  
 i n f o @ w o l f f a r c h i t e c t s . c o . u k

This drawing is prepared under copyright and all  
 the same should any portion of the drawing be  
 reproduced or copied without the permission of the  
 architect. (Design Copyright Act 1988)  
 This drawing must not be used for purposes other  
 than that for which it is provided. It is supplied  
 without liability for any errors or omissions.  
 Drawings only to be used for planning application  
 purposes. All dimensions to be checked on site. All  
 drawings subject to necessary Authority Agreement.

no:	rev:	date:
0	FIRST ISSUE	07.09.12
A	Revised following planning consultation	22.01.13
B	Additional information requested by local authority	11.12.13
C	Added Satellite Dish	22.10.14
D	Stone embellishments	27.03.17

no:	rev:	date:

status:	project:	scale:	page no.:	drawing title:	rev no.:
PLANNING STAGE	Heath Park, Hampstead London, NW3 7ET	1:50/1:100	1204-PL-213	Proposed Elevations, North	D
date:	07.09.12				