




Approx. existing  
ground level  
+133.350  
+132.600

Boundary line

PROPOSED STONE EMBELLISHMENTS:  
• Additional stone coping.

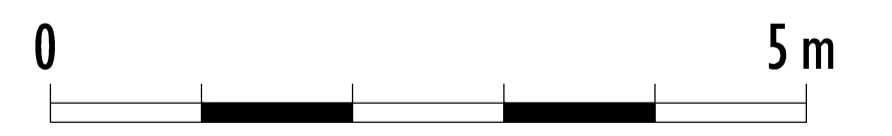

PROPOSED ELEVATIONS: EAST

Scale 1:50 @ A1  
Scale 1:100 @ A3

w o l f f  
ARCHITECTS

16 lambton place  
notting hill  
london w11 2sh  
t +1 0207229325  
f ax 02072293257  
info@wolffarchitects.co.uk

This drawing is prepared under copyright and all  
rights are reserved. No part of this drawing may  
be reproduced or stored in a retrieval system  
without the prior written permission of the  
architect. (Design Copyright Act 1988)  
This drawing may not be used for purposes other  
than that for which it is provided. It is supplied  
without liability for any errors or omissions.  
Drawing only to be used for planning application  
purpose. All dimensions to be finished as per. All  
changes subject to Planning Authority Approval.

| no: | rev:  | date:    |
|-----|---|----------|
| 0   | FIRST ISSUE   | 07.09.12 |
| A   | Revised following planning consultation             | 22.01.13 |
| B   | Additional information requested by local authority | 11.12.13 |
| C   | Added Satellite Dish                                | 22.10.14 |
| D   | Stone embellishments                                | 27.03.17 |

| no: | rev: | date: |
|-----|------|-------|
|     |      |       |

| status:        | project:                                 | location:                    | drawing title: | ref no: | rev no: |
|----------------|--|------------------------------|----------------|---------|---------|
| PLANNING STAGE | Heath Park, Hampstead<br>London, NW3 7ET | Proposed Elevations,<br>East | I204-PL-214    | D       | D       |
| date:          | 07.09.12                                 | scale:                       | 1:50/1:100     |         |         |