
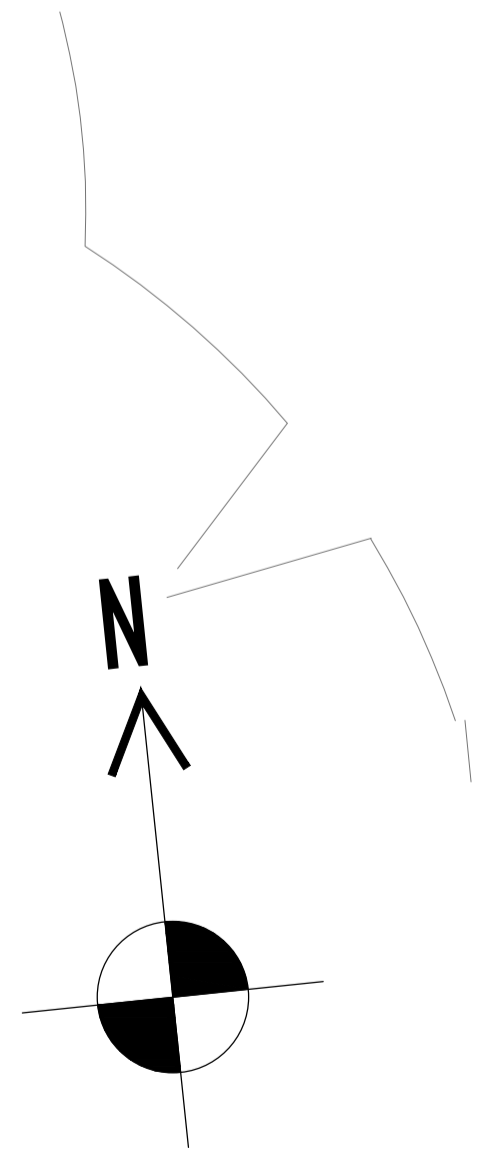



Satellite dish previously approved; 2015/6671/P

Enlarged stone coping.

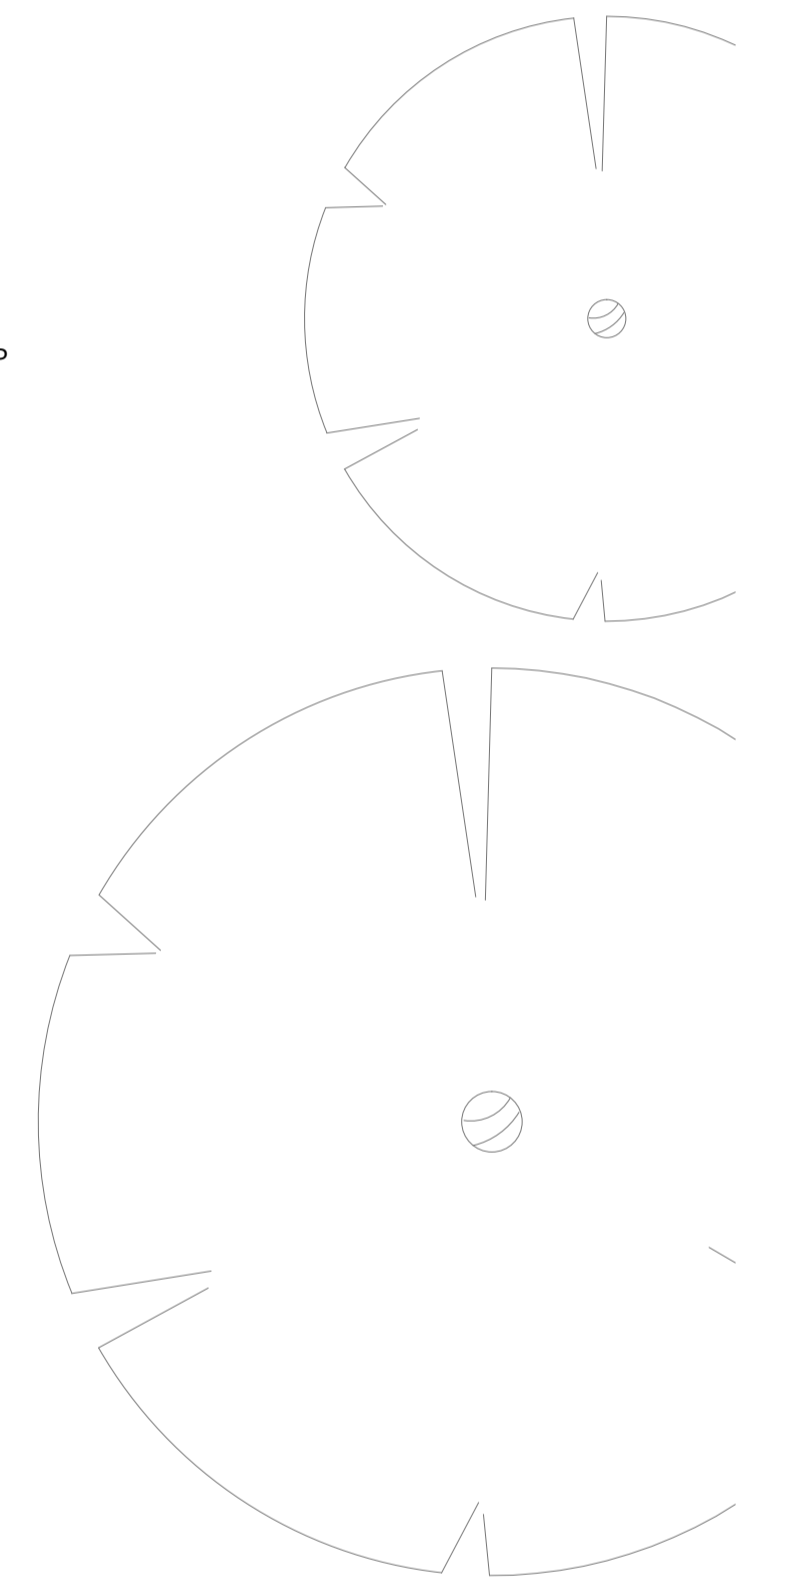

PROPOSED LAYOUTS: ROOF LEVEL

Scale 1:100 @ A1
Scale 1:200 @ A3

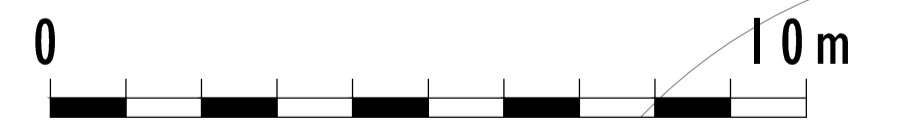

w o l f f
ARCHITECTS

16 lambton place
notting hill
london w11 2sh
t +1 0 2 0 7 2 2 9 3 2 5
f ax 0 2 0 7 2 2 9 3 2 5 7
i n f o @ w o l f f a r c h i t e c t s . c o . u k

This drawing is prepared under copyright and all
rights are reserved. No part of this drawing may
be reproduced or stored in a retrieval system
without the prior written permission of the
architect. (Design Copyright Act 1988)
This drawing may not be used for purposes other
than that for which it is provided. It is supplied
without liability for any errors or omissions.
Drawings only to be used for planning application
purpose. All dimensions to be checked on site. All
changes subject to necessary Authority Approval.

no:	rev:	date:
0	FIRST ISSUE	07.09.12
A	Revised following planning consultation	22.01.13
B	Revised following planning consultant feedback	28.01.13
C	Revised following Planning Officer feedback	16.05.13
D	Satellite Dish	22.10.15
E	Stone finials and enlarged stone coping	27.03.17
F	Enlarged stone coping	03.04.17

no:	rev:	date:

status:	project:	date:	scale:	page no:	drawing title:	rev no:	rev desc:
PLANNING STAGE	Heath Park, Hampstead London, NW3 7ET	07.09.12	1:100/1:200	1204-PL-205	Proposed Layouts: Roof level	F	