


Boundary line



PROPOSED STONE EMBELLISHMENTS:  
 • Additional stone coping.

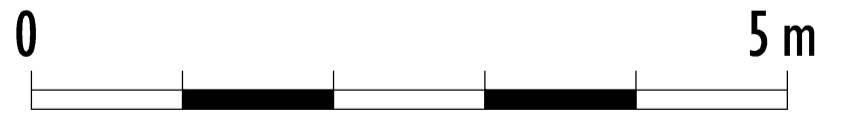

PROPOSED ELEVATIONS: WEST

Scale 1:50 @ A1  
 Scale 1:100 @ A3

w o l f f  
 ARCHITECTS

16 lambton place  
 notting hill  
 london w11 2sh  
 t +1 0 2 0 7 2 2 9 3 2 5  
 f a x 0 2 0 7 2 2 9 3 2 5 7  
 i n f o @ w o l f f a r c h i t e c t s . c o . u k

This drawing is prepared under copyright and all  
 the same should any portion of the drawing be  
 reproduced or copied without the consent of the  
 architect. (Design Copyright Act 1988)  
 This drawing must not be used for purposes other  
 than that for which it is provided. It is supplied  
 without liability for any errors or omissions.  
 Drawings only to be used for planning application  
 purposes. All dimensions to be finished as per. All  
 drawings subject to necessary Authority Agreement.

no.	rev.	date
0	FIRST ISSUE	07.09.12
A	Revised following planning consultation	22.01.13
B	Additional information requested by local authority	11.12.13
C	Stone embellishments	27.03.17

no.	rev.	date

status:	project:	scale:	page no.:	drawing title:	rev. no.:	ref. no.:
PLANNING STAGE	Heath Park, Hampstead London, NW3 7ET	1:50/1:100	1204-PL-212	Proposed Elevations; West	C	C
date:	07.09.12					