



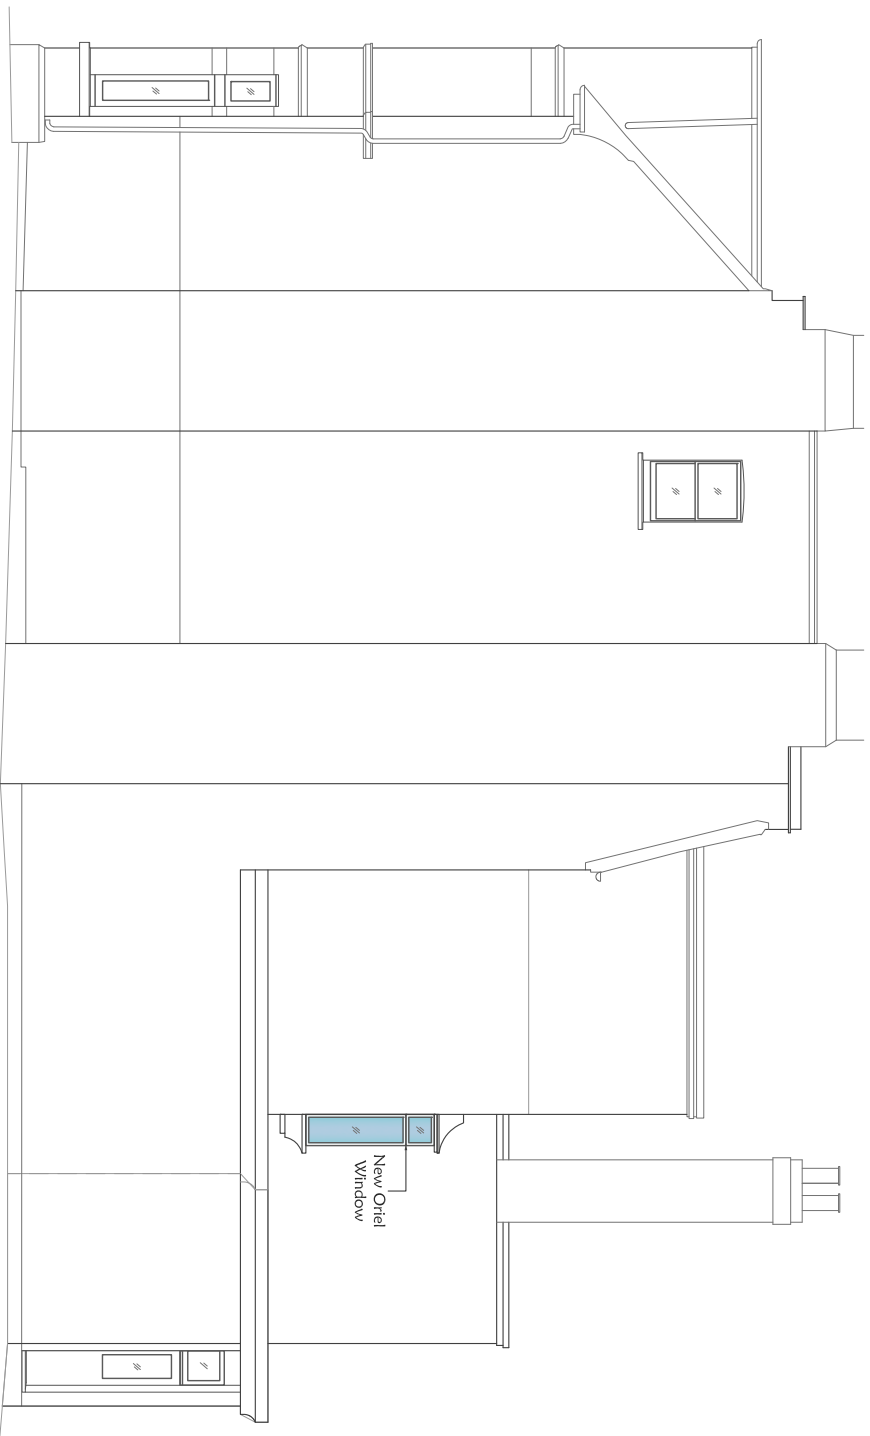

SIDE ELEVATION [EAST] AS PROPOSED - 1:100@A3



SIDE ELEVATION [WEST] AS PROPOSED - 1:100@A3

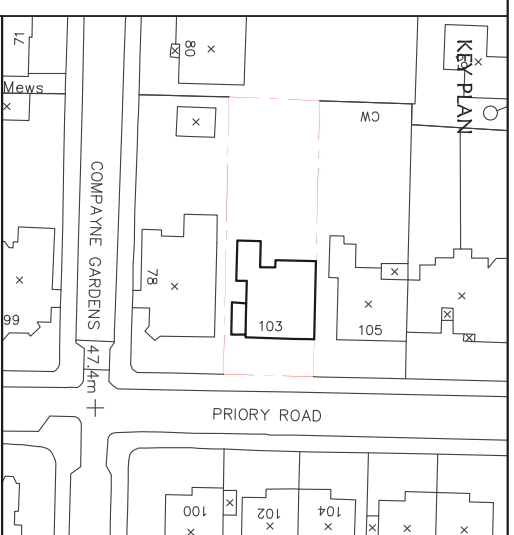

- GENERAL NOTES**
- Do not scale this drawing for Construction purposes.
 - All dimensions in this doc. are metric.
 - This drawing & all other drawings & schedules, specifications, details etc. relating to this drawing shall be read in strict conjunction with all other relevant architect's structural engineer's & services engineer's drawings, calculations, details & specifications.
 - The contractor shall check all dimensions & setting out information on this or other related drawings prior to starting work in hand. Any errors or discrepancies between drawings shall be reported to the architect & services engineer immediately.
 - Contractors shall be responsible for ensuring that all drawings, specifications, and manufacturers' printed recommendations, notes, specifications etc. are up to date and correct.
 - Only drawings stamped "ISSUED FOR CONSTRUCTION" shall be used on site.

©PMAarchitects Ltd

Rev. No.	Date	Description
C	21-04-17	Size and style of window revised
B	28-08-15	Size and style of window revised
A	24/08/15	SIDE ELE WINDOW AMENDED
Rev. No.	Date	Description

Drawing Title:
PROPOSED FIRST FLOOR SIDE AND REAR EXTENSION EAST [SIDE] AND WEST [SIDE] ELEVATION AS PROPOSED

Client:
INGE PRETORIUS [FLAT NO.01&03]

Job Title:
103 PRIORITY ROAD, WEST HAMPSTEAD, LONDON NW6 3NN

Status:
TOWN PLANNING
 Scale:
1:100@A3

Drawn By:
RS
 Checked By:
NP
 Date:
24.07.2015

Job Number:
PM A 103PR
 Drawg No:
3506
 Rev:
C



Originator/Author:
PMA
 Chartered Architects
 P.O BOX 1034 WEMBLEY
 MIDDLESEX HA9 9BT