

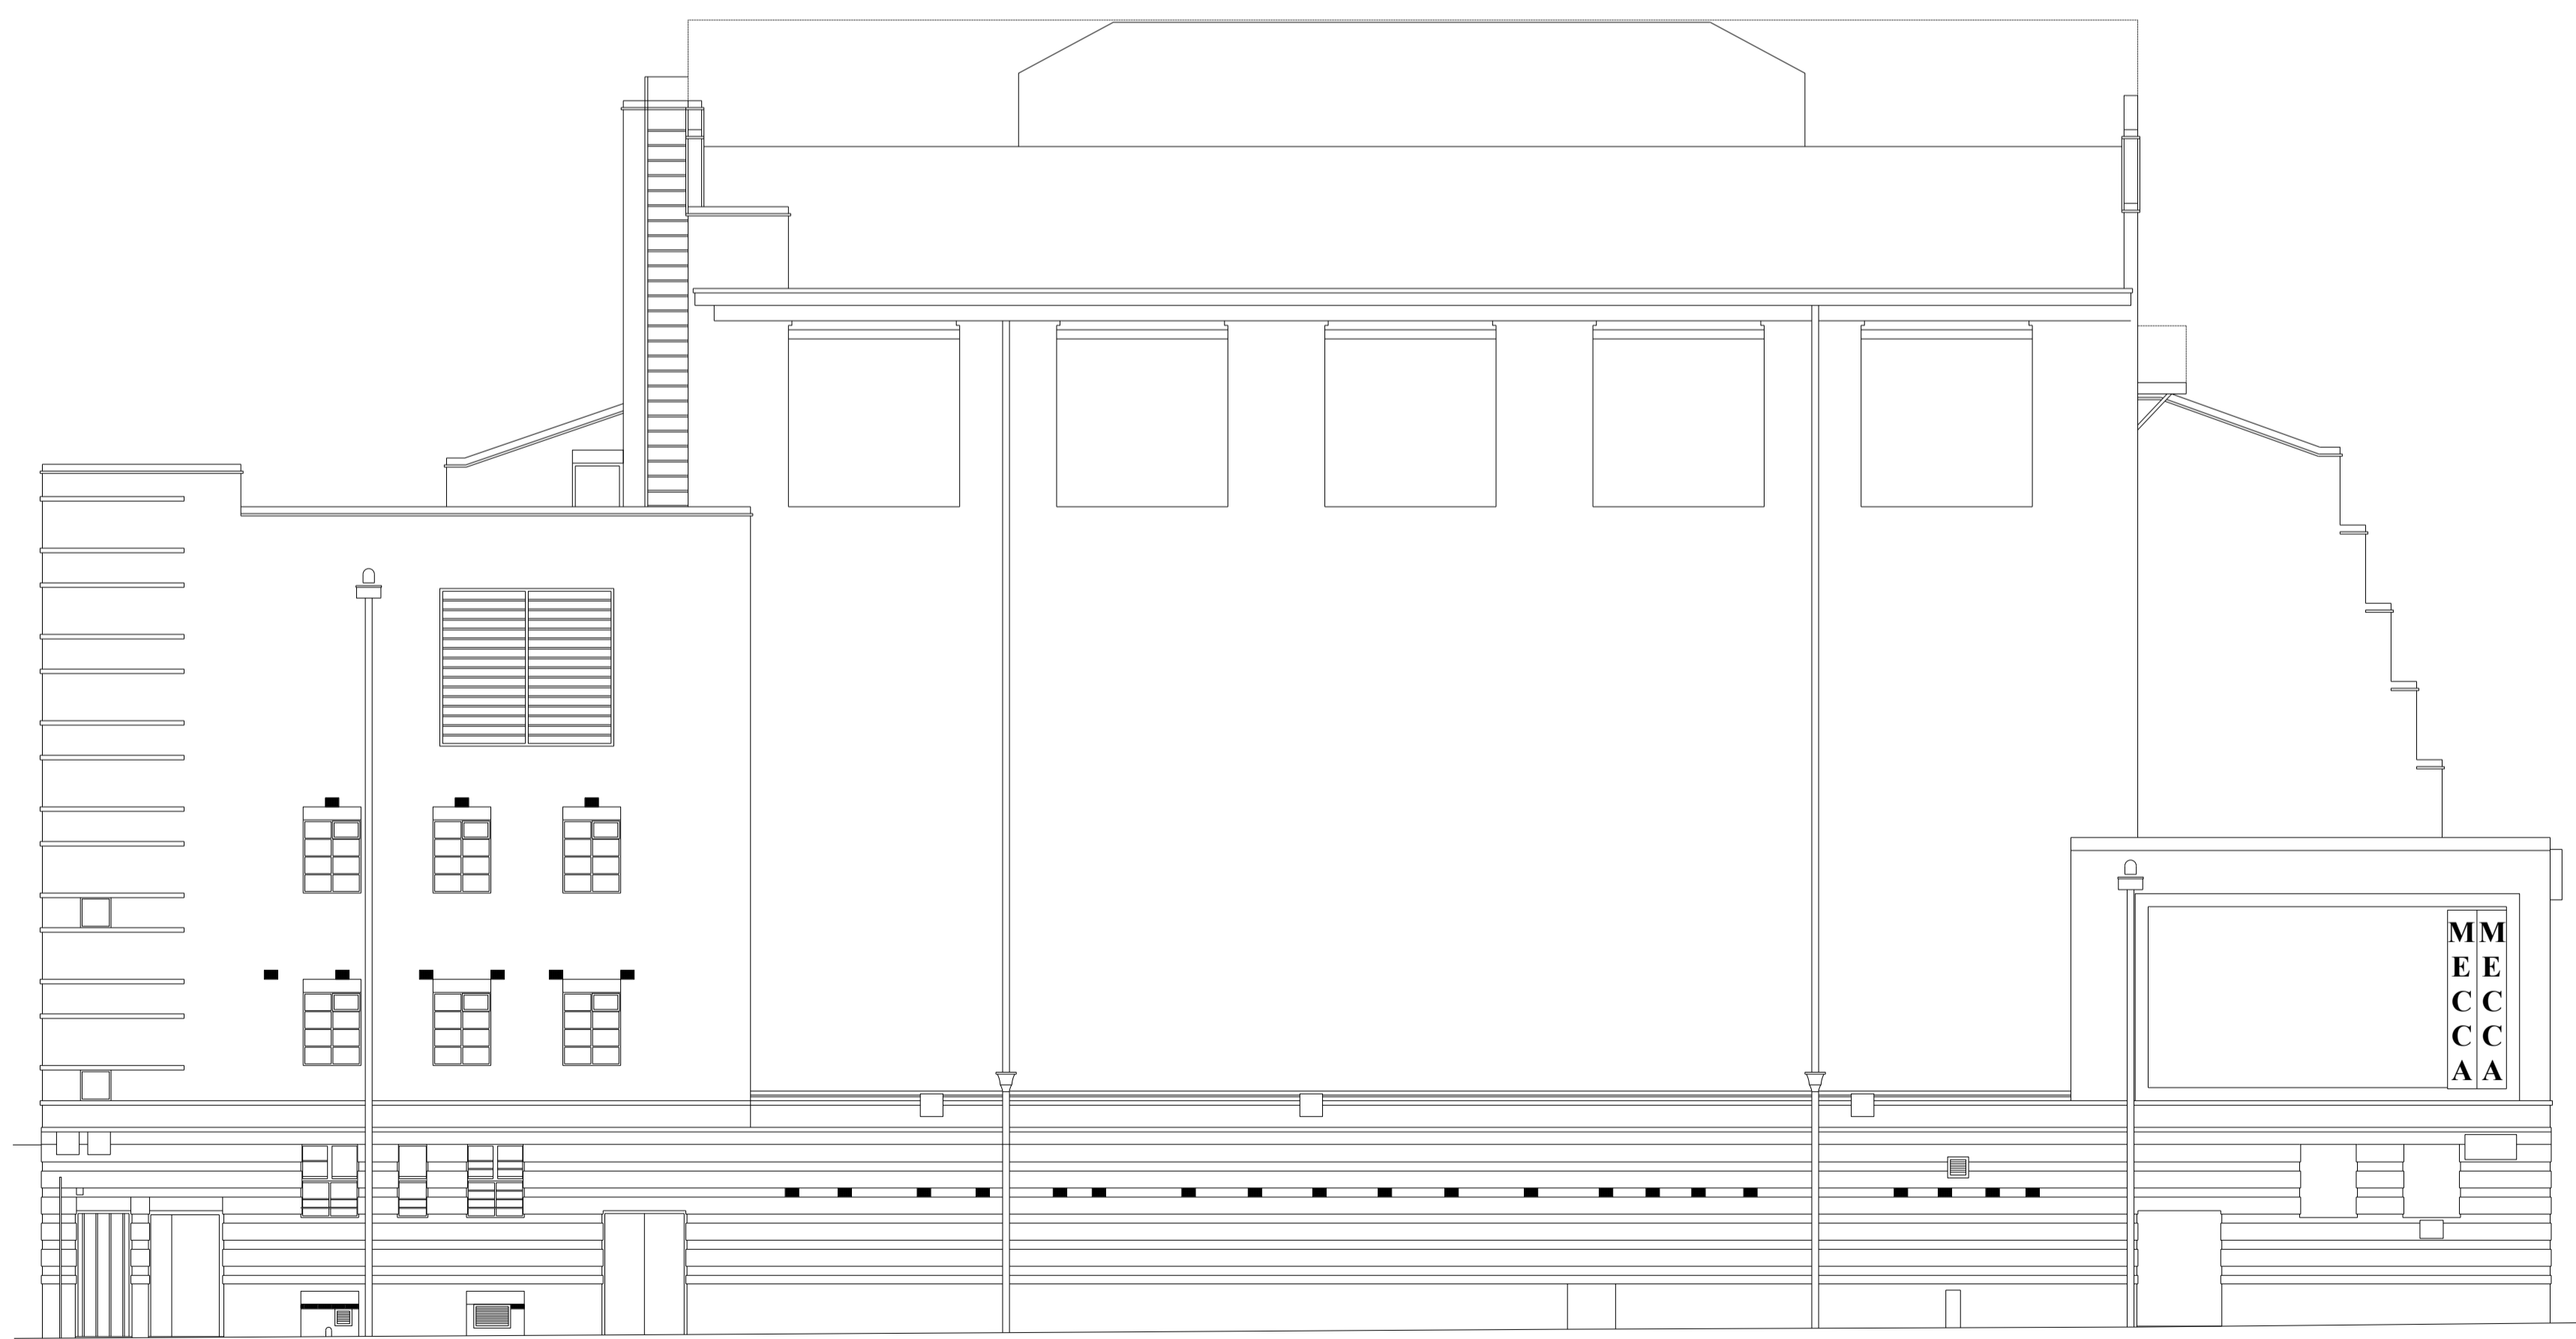


ELEVATION A

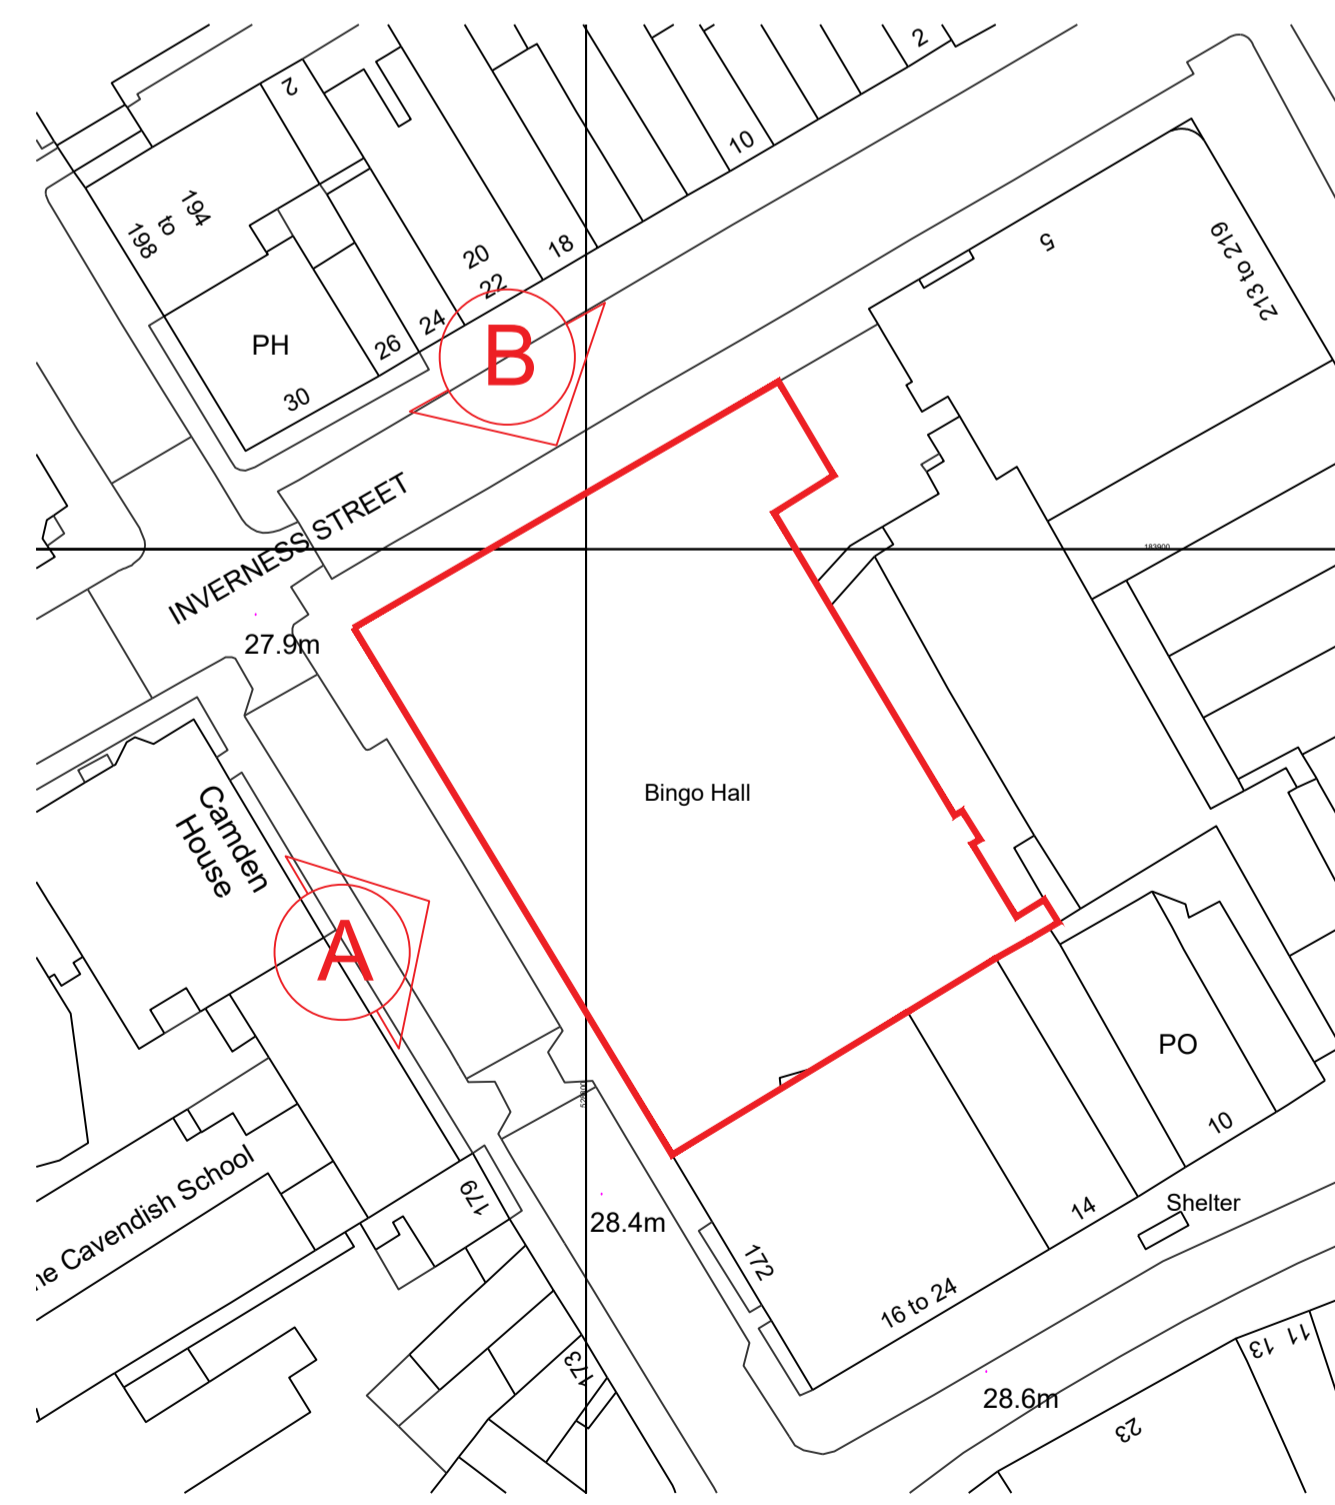

ELEVATION B

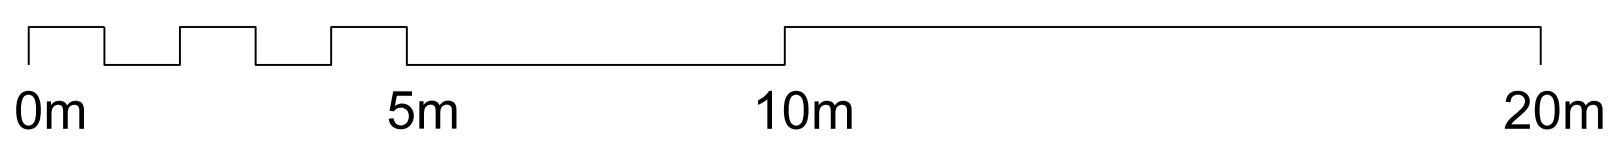

project
 180 ARLINGTON ROAD
 CAMDEN TOWN
 LONDON
 NW1 7HL
 client
 THE RANK GROUP GAMING
 drawing
 EXISTING ELEVATIONS

status
 PLANNING

ROBERTS LIMBRICK LTD
 The Carriage Building, Bruton Way,
 Gloucester, GL1 1DG
 The Estates Office, 25 - 26 Gold Tops,
 Newport, NP20 4PG
 T. 03333 405 500
 mail@robertslimbrick.com
 www.robertslimbrick.com

Registered Office - England No. 06658029
 scale 1/100 @ A1
 date 19/04/17 author DNEJ