


This drawing is the copyright of Roberts Limbrick Ltd and should not be reproduced in whole or in part or used in any manner whatsoever without their written permission.  
Do Not scale off this drawing, use only figured dimensions and report any discrepancies or omissions to the Architect immediately.

rev.	date	description

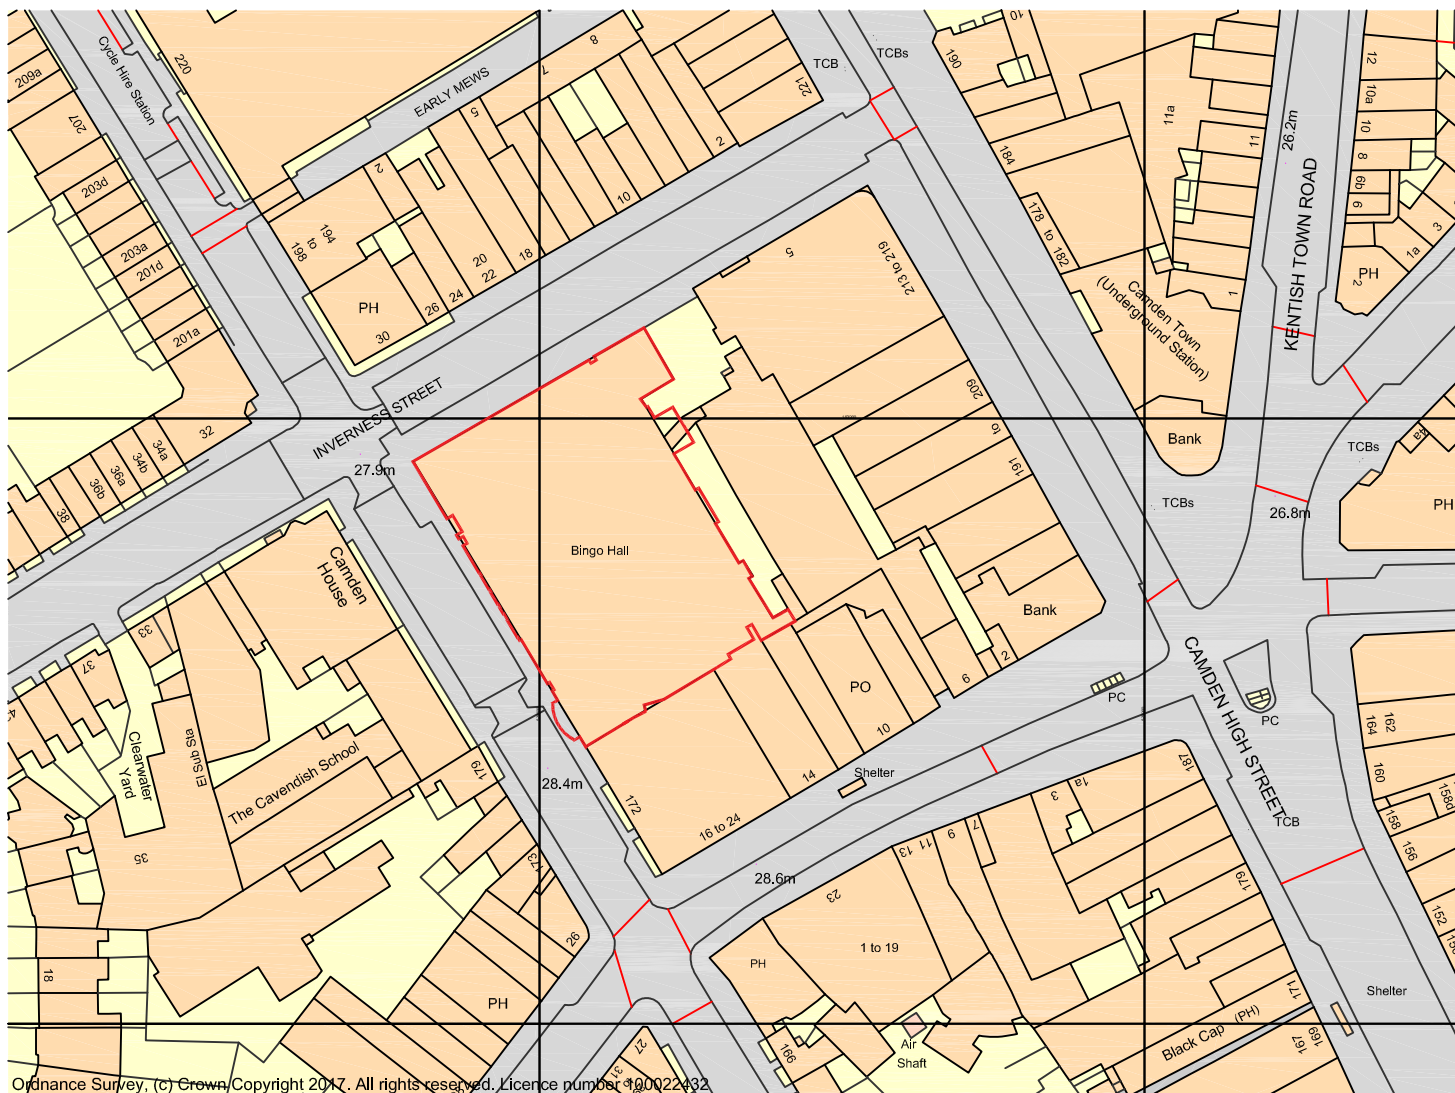

**Roberts Limbrick**  
ARCHITECTS

**project**

180 ARLINGTON ROAD  
CAMDEN TOWN  
LONDON  
NW1 7HL

**client**

THE RANK GROUP GAMING

**drawing**

SITE LOCATION PLAN

**status**

**PLANNING**

**ROBERTS LIMBRICK LTD**

The Carriage Building, Bruton Way,  
Gloucester, GL1 1DG

The Estates Office, 25 - 26 Gold Tops,  
Newport, NP20 4PG

T. 03333 405 500  
mail@robertslimbrick.com  
www.robertslimbrick.com

Registered Office : England No. 06658029

**scale** 1/1250 @ A4

**date** 19/04/17 **author** DNEJ

**project** drg no. **rev.**

**8571 PL001**