


Notes:

EXISTING TIMBER WINDOWS TO BE REPLACED

EXISTING TIMBER WINDOWS TO BE REPLACED



RIGHT SIDE ELEVATION
(Existing)

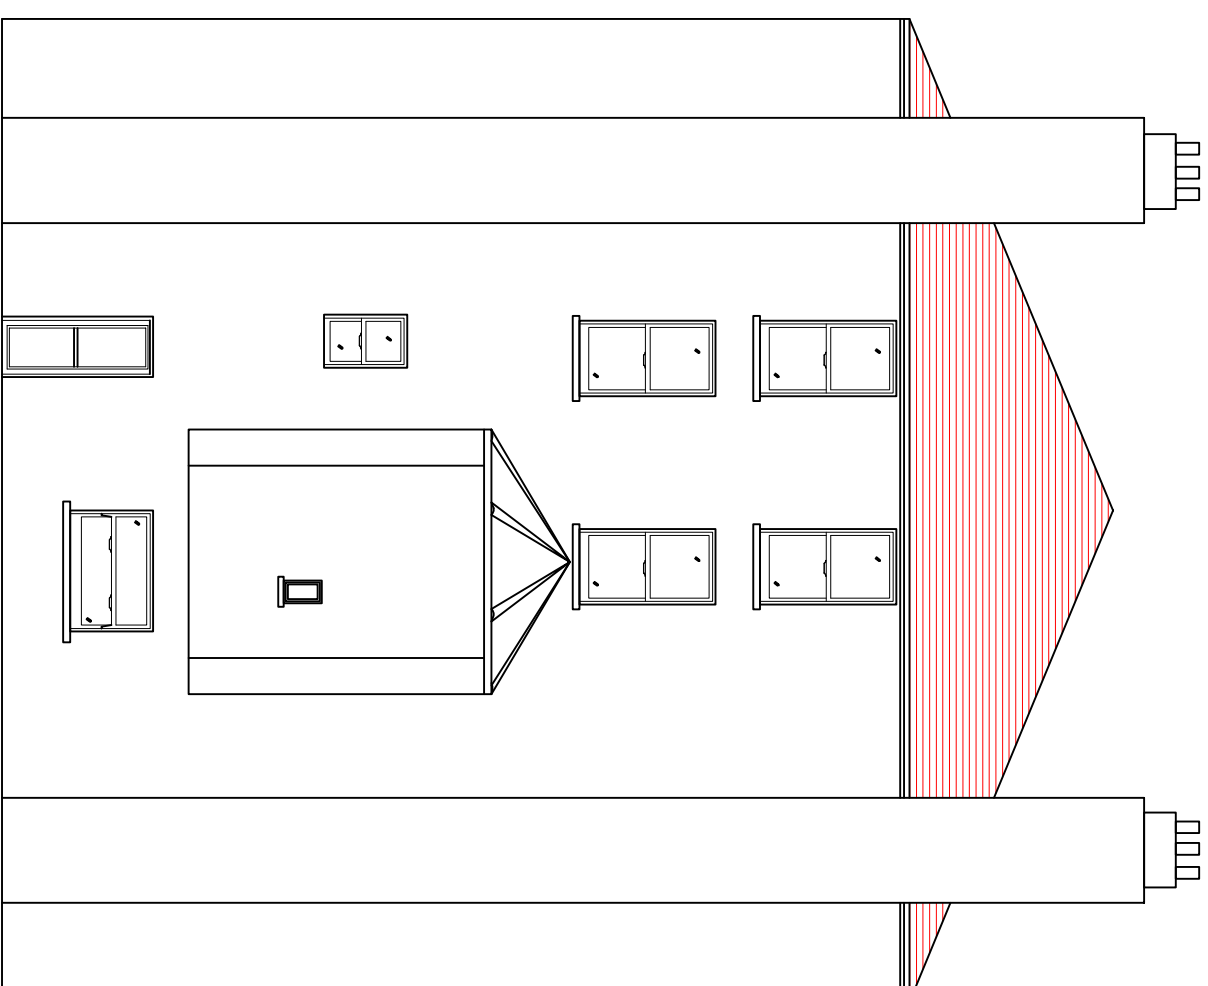


LEFT SIDE ELEVATION
(Existing)

EXISTING
WINDOWS TO BE
REPLACED

EXISTING
WINDOWS TO BE
REPLACED

EXISTING
WINDOWS TO BE
REPLACED

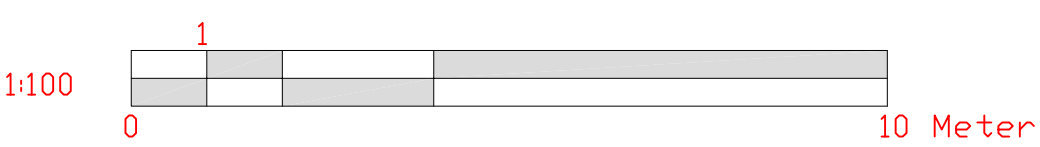

WALKER MANAGEMENT

EMPLOYER'S AGENTS & PROJECT MANAGERS

LION HOUSE, 242 BALLARDS LANE

LONDON N12 0EP

TEL: 020 8446 5537

E-MAIL: WM@WALKERMAN.CO.UK

TITLE
EXISTING ELEVATIONS- SIDE

PROJECT
49 Eton Avenue

CLIENT
GENESIS HOUSING / KIER

SCALE: 1:100
CAD FILE: 2953
DATE: 21.04.17
DRAWN BY: RBM
CHECKED:

PROJECT NO.
2953

DRAWING NO.
2953/MM/03

REVISION