



Notes:

EXISTING WINDOWS TO REMAIN IN SITU

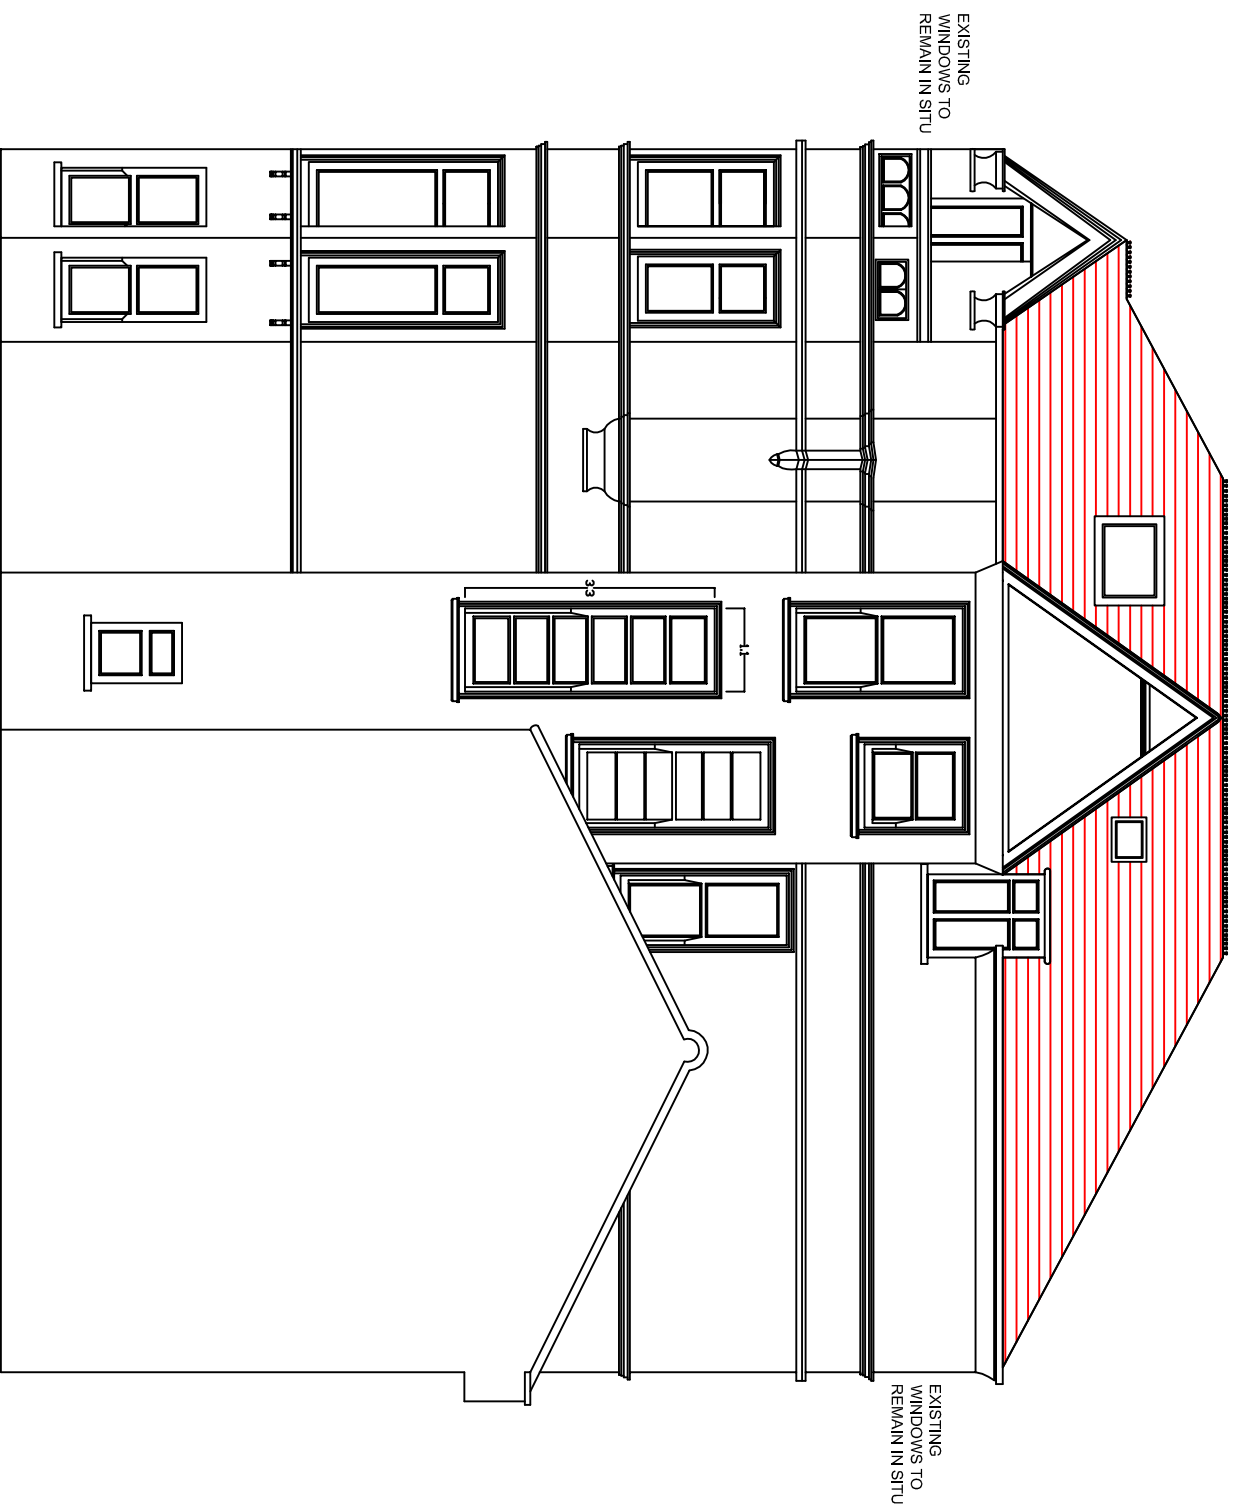

RIGHT SIDE ELEVATION (Existing)

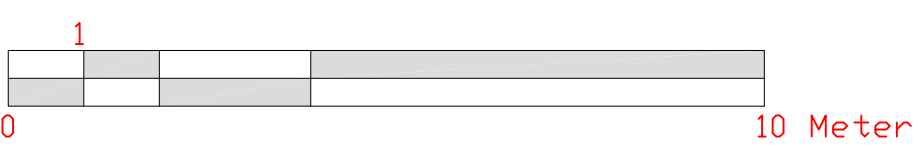

**WALKER MANAGEMENT**

EMPLOYER'S AGENTS & PROJECT MANAGERS

LION HOUSE, 242 BALLARDS LANE  
LONDON N12 0EP  
TEL: 020 8446 5537  
E-MAIL: WM@WALKERMAN.CO.UK

TITLE  
EXISTING ELEVATIONS-SIDE

PROJECT  
53 Eton Avenue

CLIENT  
GENESIS HOUSING / KIER

SCALE: 1:100  
CAD FILE: 2954  
DATE: 21.04.17  
DRAWN BY: RBM  
CHECKED:

PROJECT NO. 2954  
DRAWING NO. 2954/MM/04  
REVISION 01