



Notes:

PROPOSALS ARE FOR THE ADDITION OF SECONDARY GLAZING TO THE SIDE ELEVATION

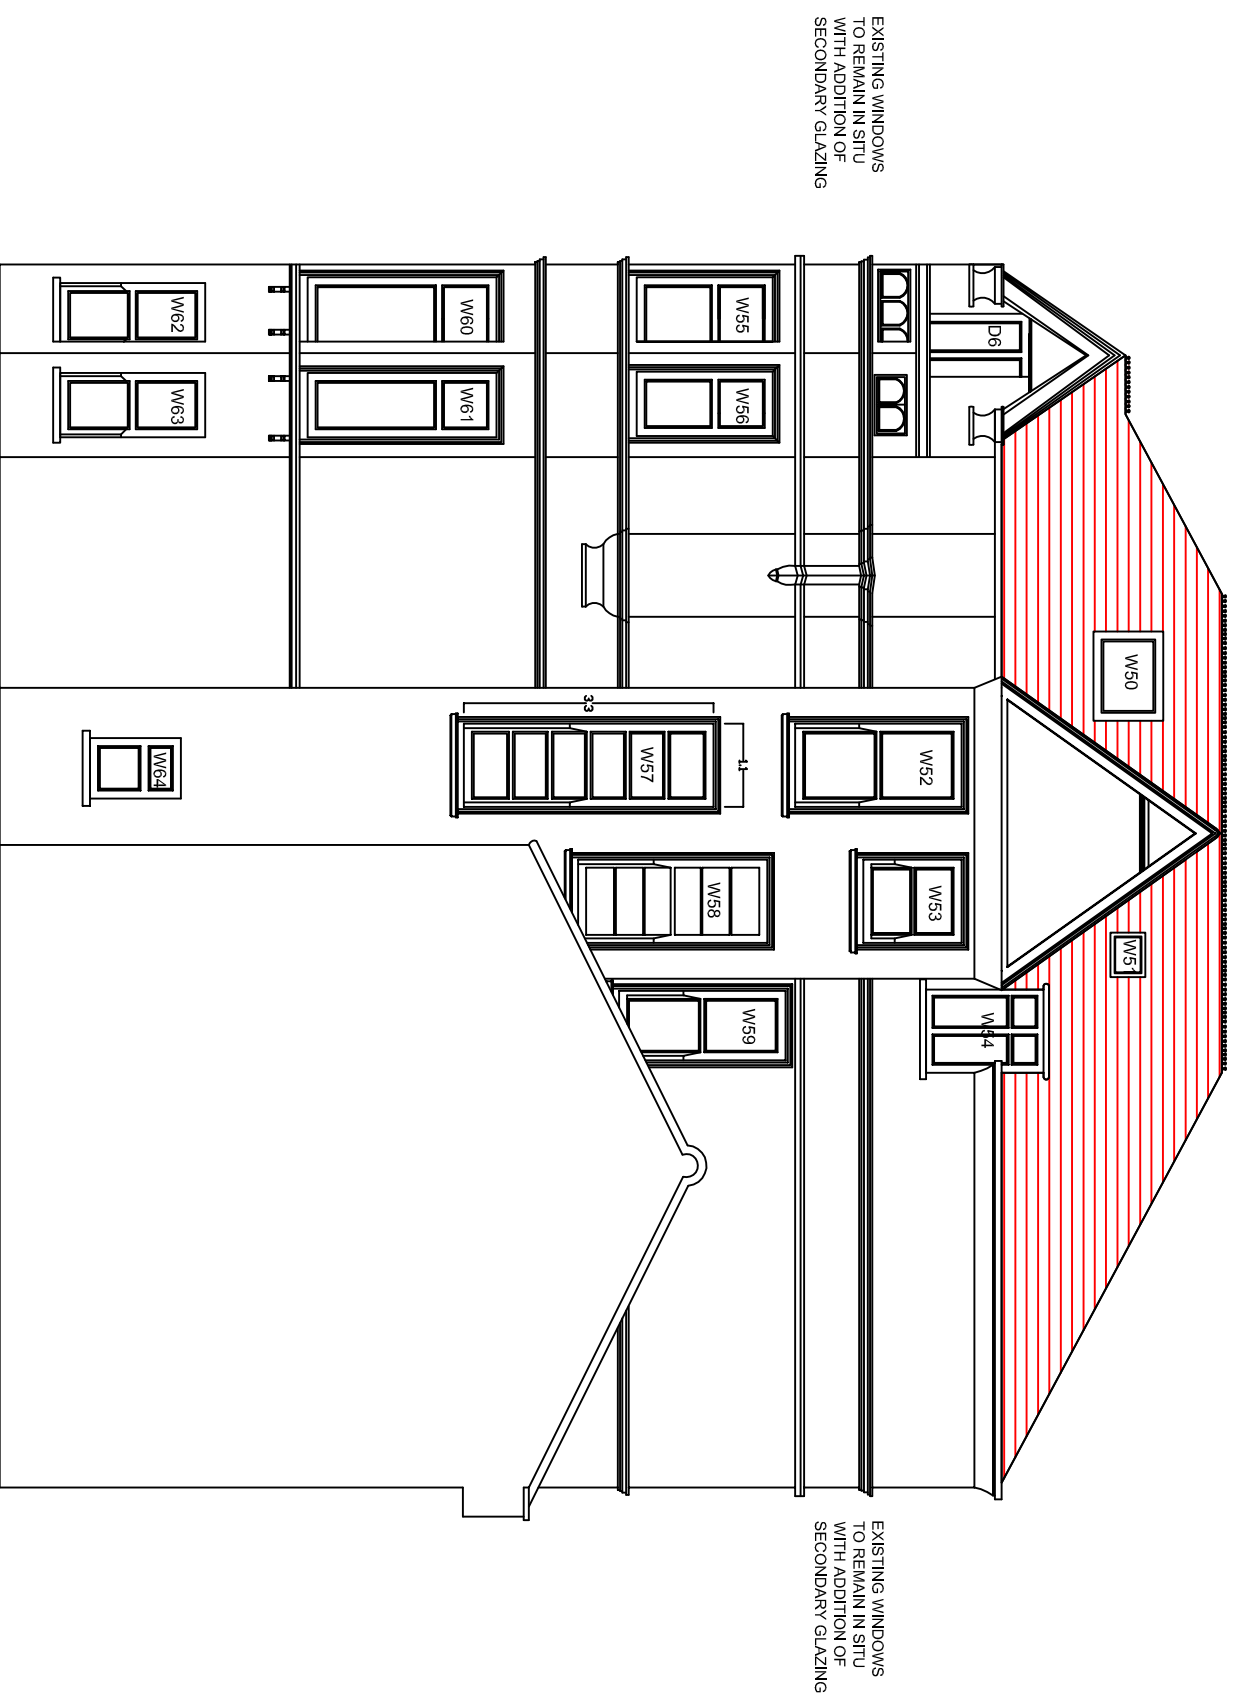

10 Meter

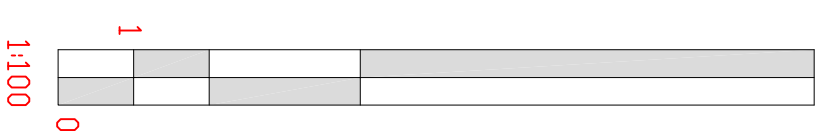

WALKER MANAGEMENT

EMPLOYER'S AGENTS & PROJECT MANAGERS

LION HOUSE, 242 BALLARDS LANE
LONDON N12 0EP
TEL: 020 8446 5537
E-MAIL: WM@WALKERMAN.CO.UK

TITLE
PROPOSED ELEVATIONS - SIDE

PROJECT
53 Eton Avenue

CLIENT
GENESIS HOUSING / KIER

SCALE: AS IDENTIFIED
CAD FILE: 2954
DATE: 21.04.17
DRAWN BY: RBM
CHECKED:

PROJECT NO. 2954
DRAWING NO. 2954/MM/07
REVISION 01

RIGHT SIDE ELEVATION (Proposed)