
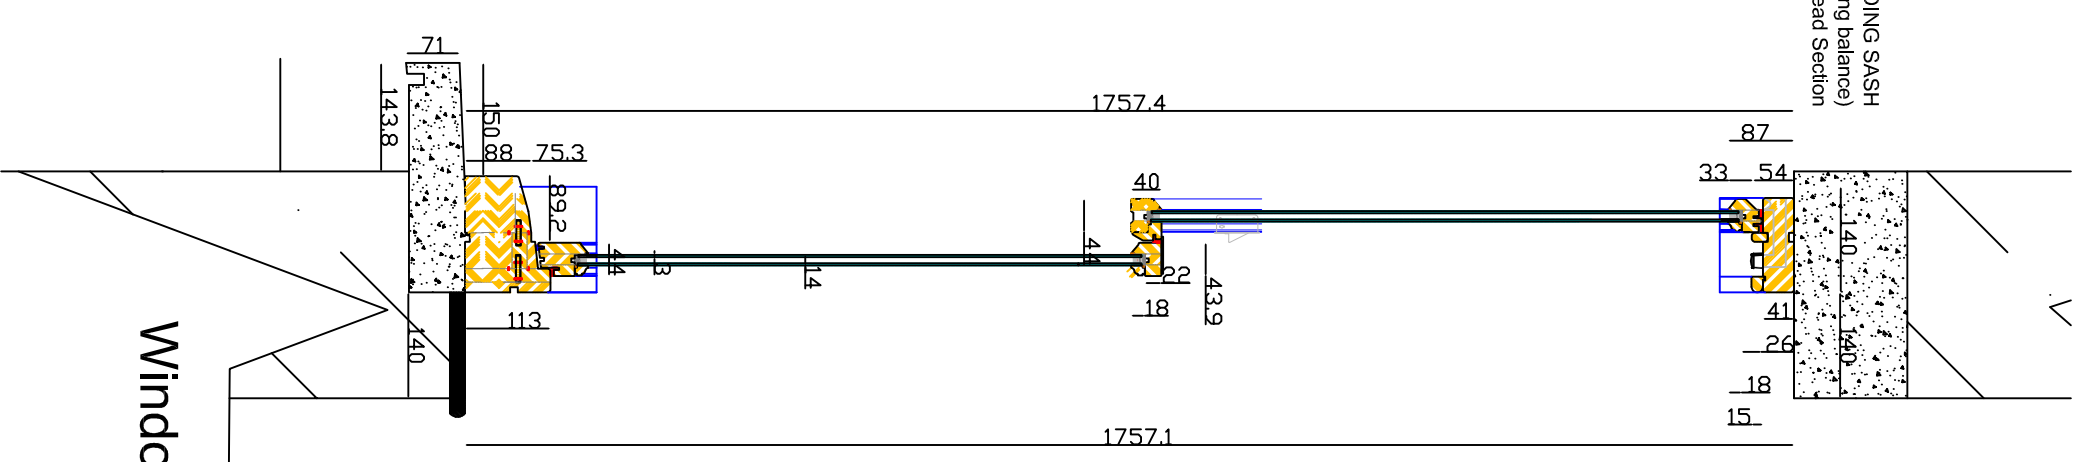


Notes:

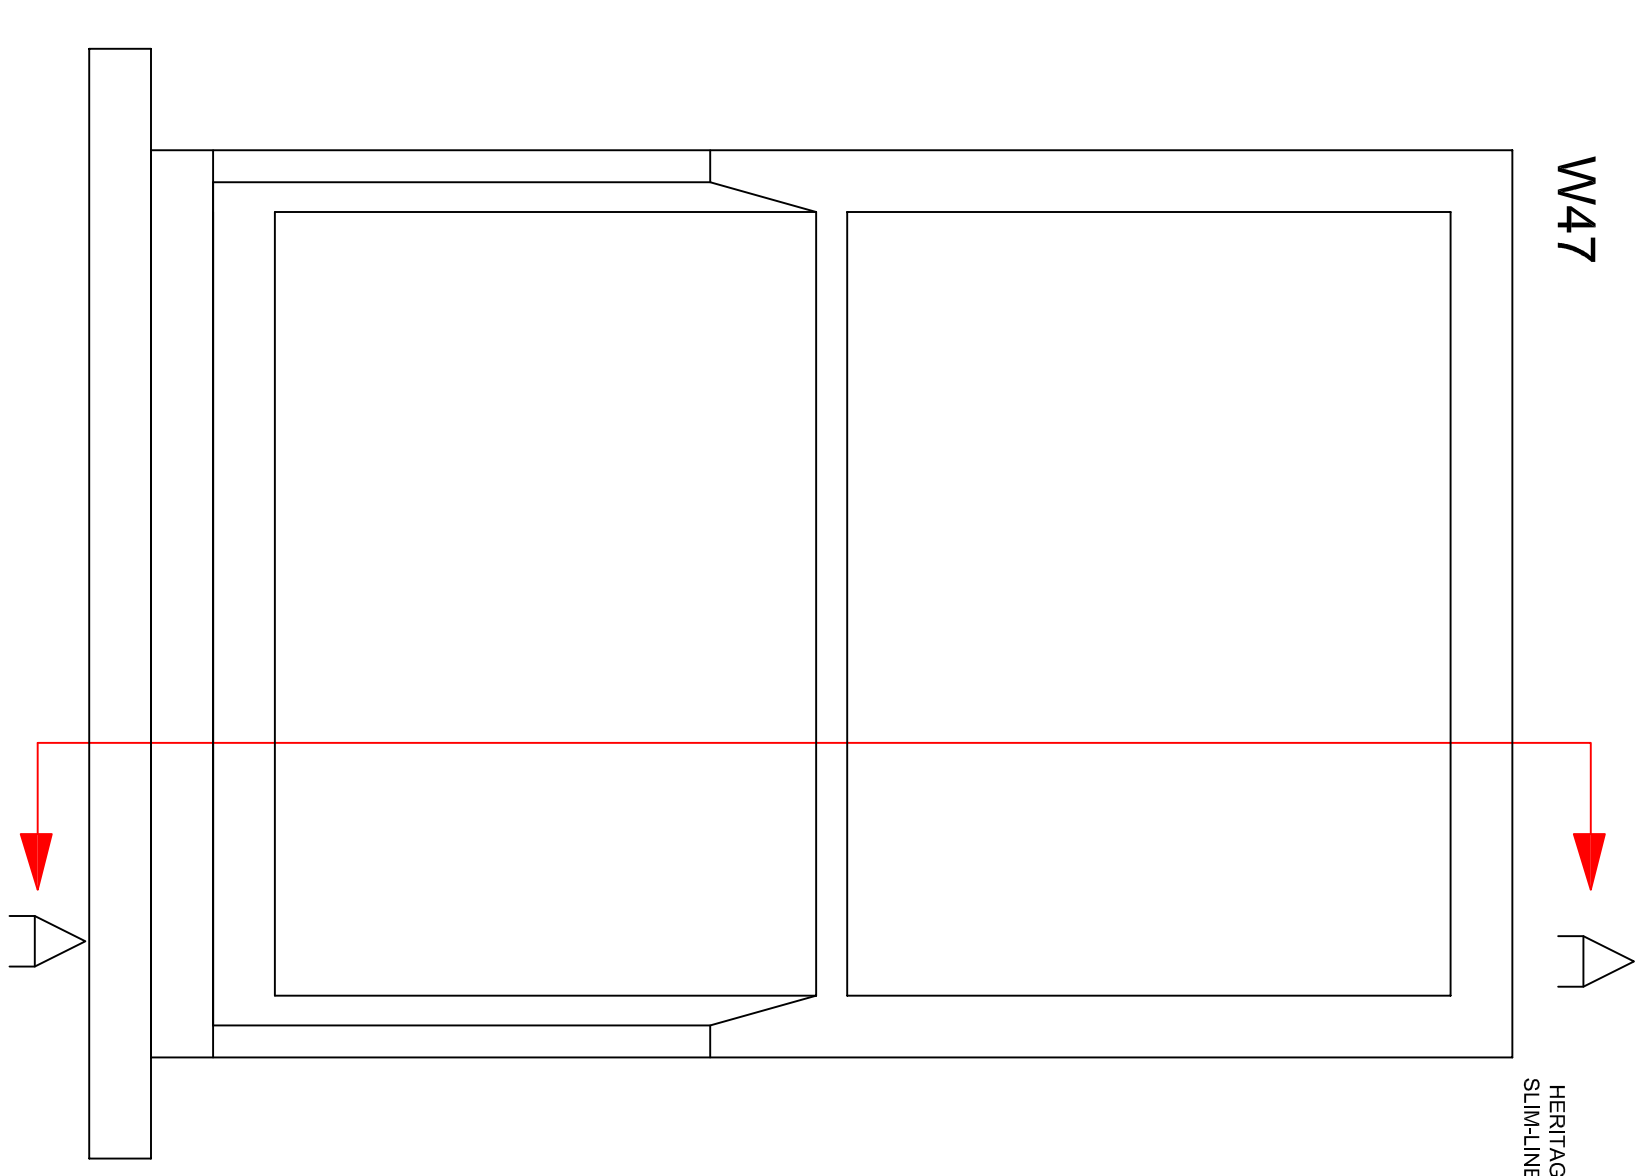

Window Section A-A

**WALKER MANAGEMENT**

EMPLOYER'S AGENTS & PROJECT MANAGERS  
LION HOUSE, 242 BALLARDS LANE  
LONDON N12 0EP  
TEL: 020 8446 5537  
E-MAIL: [wm@walkermanagement.co.uk](mailto:wm@walkermanagement.co.uk)

TITLE  
WINDOW SECTION W47

PROJECT  
53 Eton Avenue

CLIENT  
GENESIS HOUSING / KIER

SCALE: 1:10/08/03  
CAD FILE: 2954  
DATE: 21.04.17  
DRAWN BY: RBW  
CHECKED:

PROJECT NO.	2954	DRAWING NO.	2954/MM/08	REVISION	01
-------------	------	-------------	------------	----------	----