


EXISTING SECOND FLOOR



EXISTING SECOND FLOOR

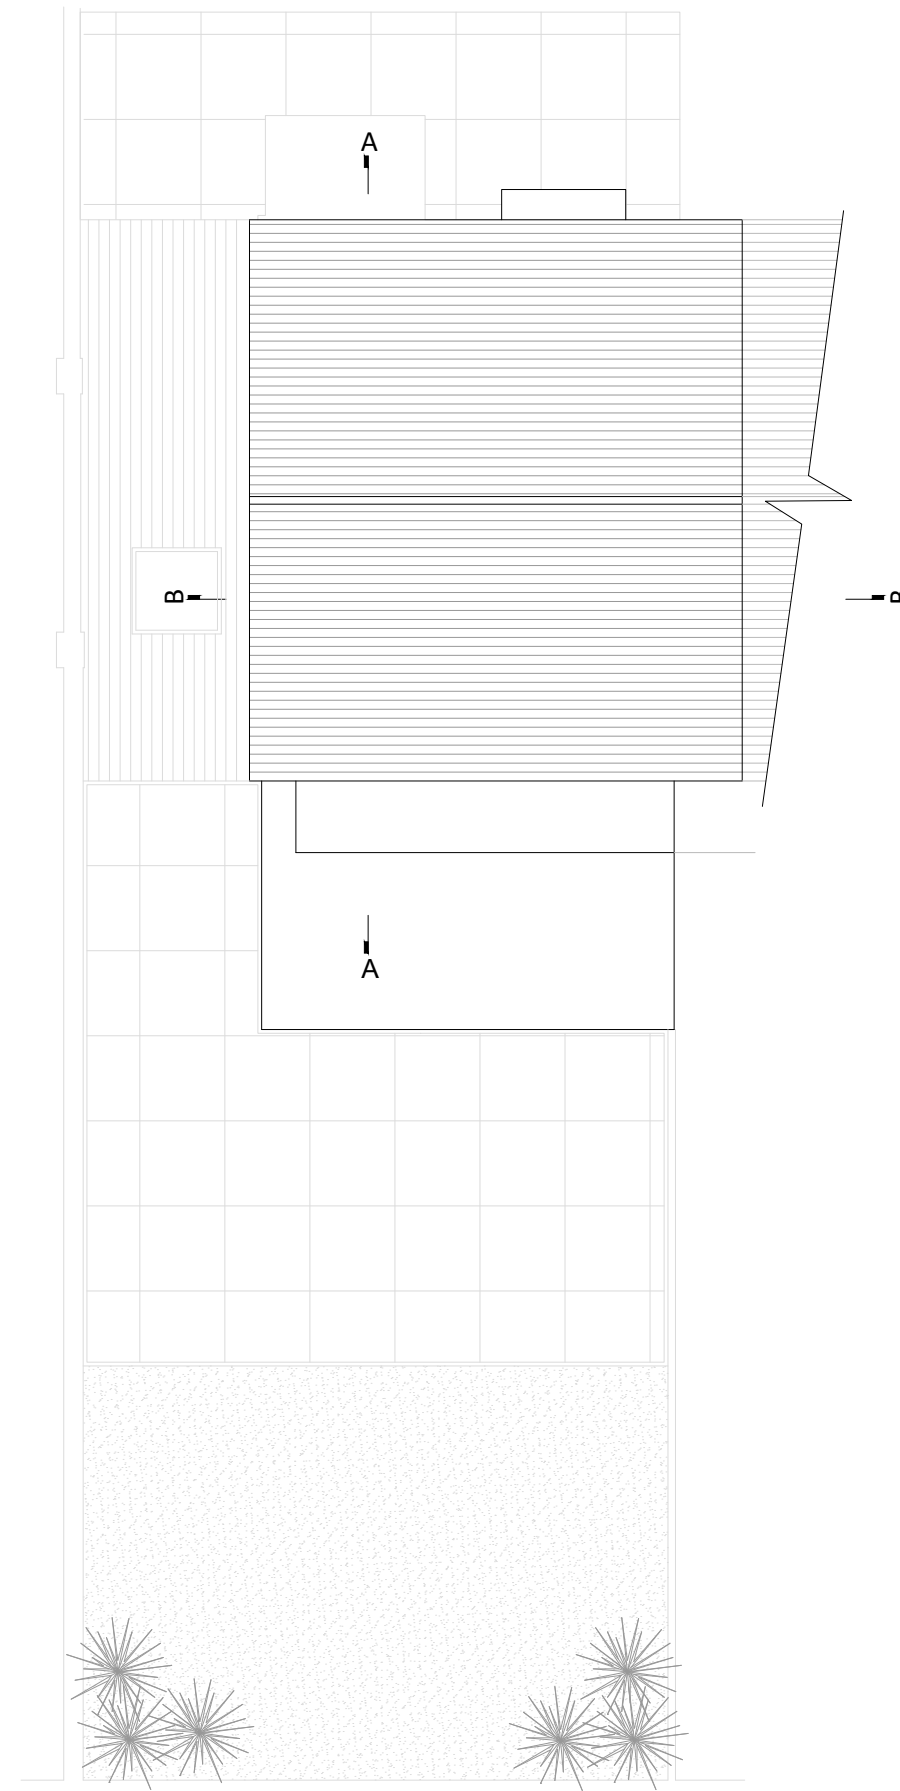

Notes

All dimensions must be checked and A.J Browne are to be informed of any discrepancies prior to construction. This drawing and any of the details therein remain the copyright of A.J Browne.

REVISION	DATE / BY	AMENDMENT

**A J BROWNE R.I.B.A**

18-20 Chelsea Manor Street,  
London SW3 3UH  
Telephone: 07976 960 693  
info@ajbrowne.com

project title		
14D Avenue Road, London, NW8 6BP		
drawing title		
Existing Second Floor - Roof Floor		
status	PLANNING	
date	November 2016	
scale	1:100 @ A3	
job no	5011	drawing no
drawn	VC / GA	revision
checked	AJB	<b>SK101 A</b>

