


Notes

All dimensions must be checked and A.J Browne are to be informed of any discrepancies prior to construction. This drawing and any of the details therein remain the copyright of A.J Browne.

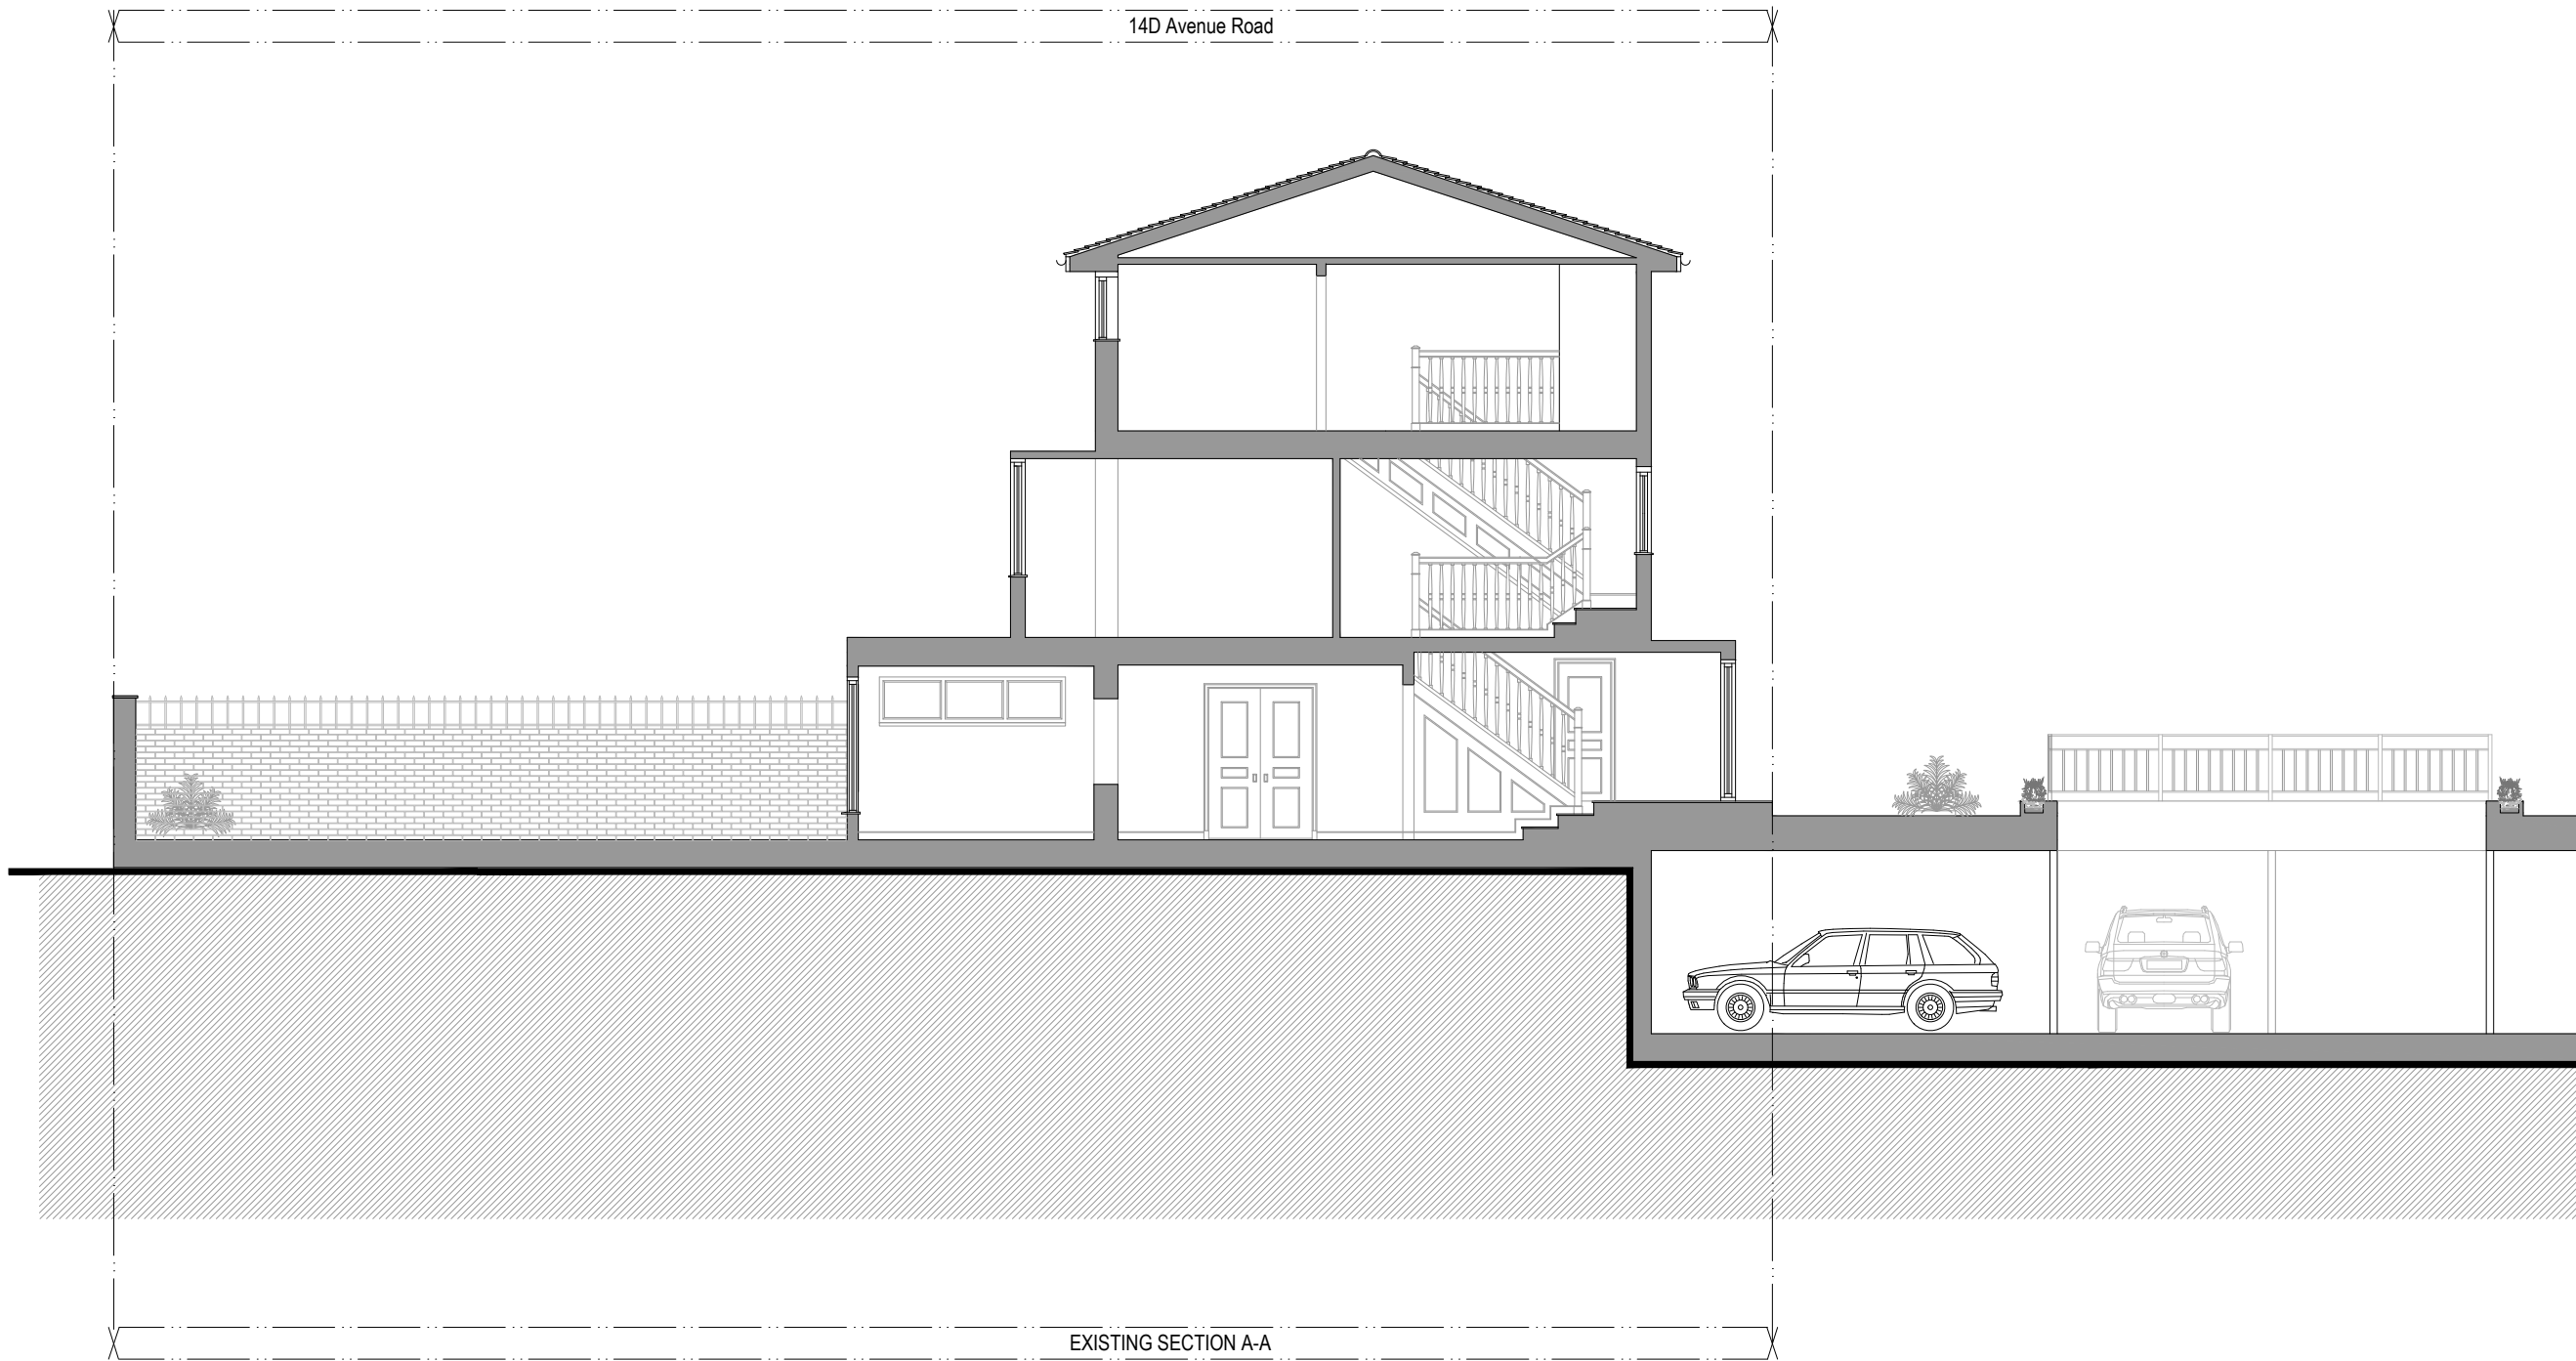

REVISION	DATE / BY	AMENDMENT

A J BROWNE R.I.B.A

18-20 Chelsea Manor Street,
London SW3 3UH
Telephone: 07976 960 693
info@ajbrowne.com

project title			
14D Avenue Road, London, NW8 6BP			
drawing title			
Existing Section A-A			
status	PLANNING		
date	November 2016		
scale	1:100 @ A3		
job no	5011	drawing no	revision
drawn	VC / GA	SK300	A
checked	AJB		

