





Notes


All dimensions must be checked and A.J Browne are to be informed of any discrepancies prior to construction. This drawing and any of the details therein remain the copyright of A.J Browne.

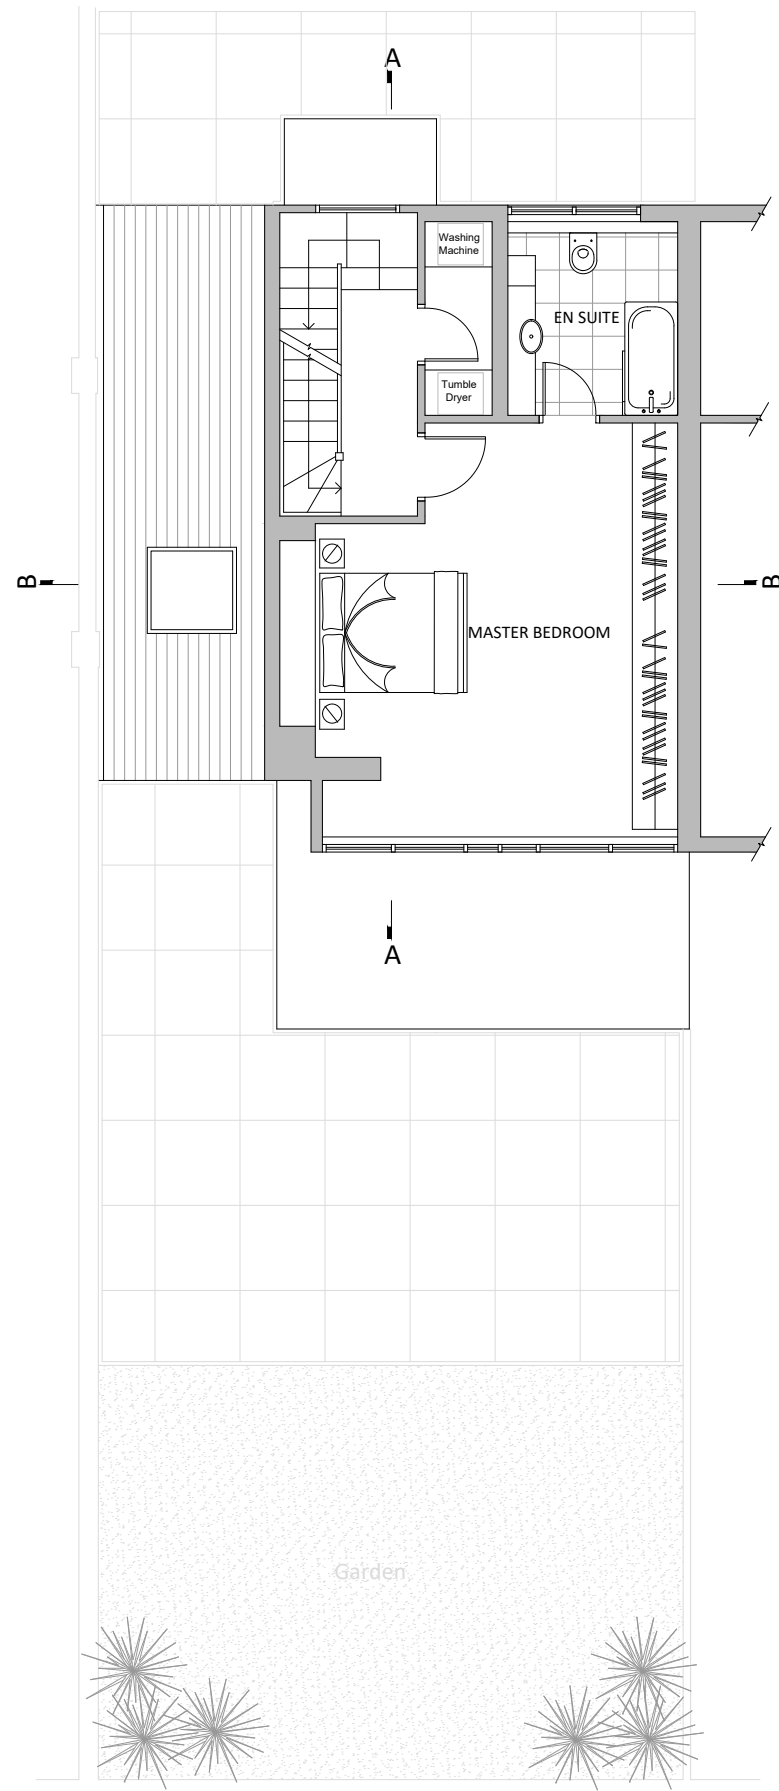

PROPOSED FIRST FLOOR

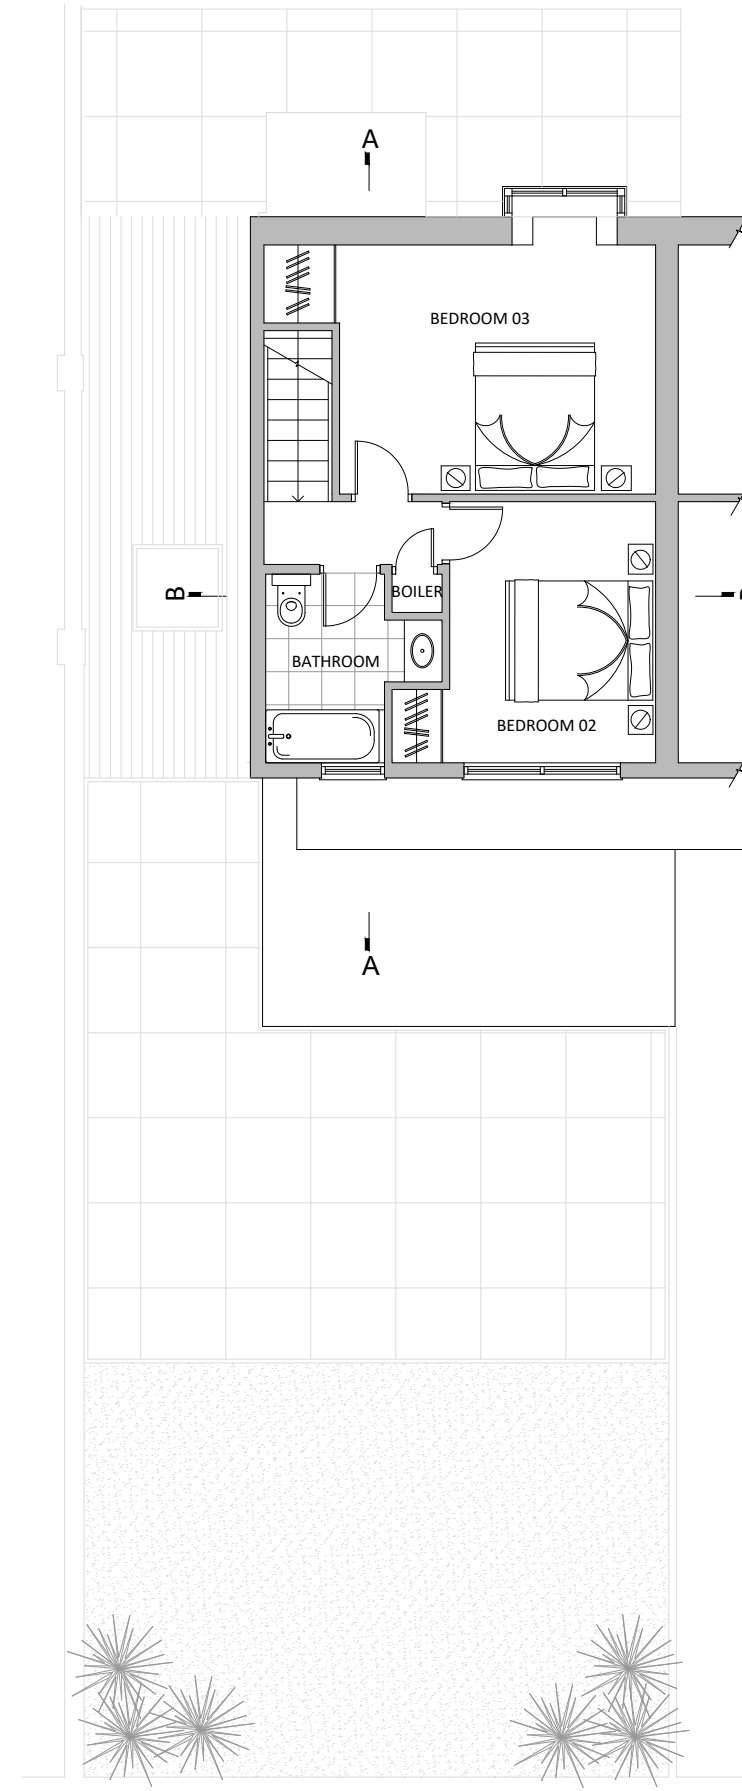

EXISTING SECOND FLOOR

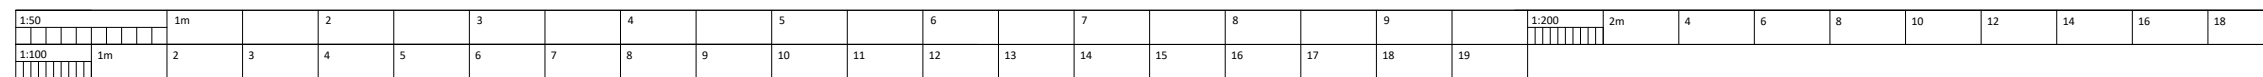

REVISION	DATE / BY	AMENDMENT

A J BROWNE R.I.B.A
 18-20 Chelsea Manor Street,
 London SW3 3UH
 Telephone: 07976 960 693
 info@ajbrowne.com

project title		14D Avenue Road, London, NW8 6BP	
drawing title		Proposed First - Second Floor	
status	PLANNING		
date	November 2016		
scale	1:100 @ A3		
job no	5011	drawing no	
drawn	VC / GA	P101	A
checked	AJB		