


DO NOT SCALE OFF THIS DRAWING
 REPORT ANY ERRORS OR
 DISCREPANCIES TO THE ARCHITECT
 PROMPTLY

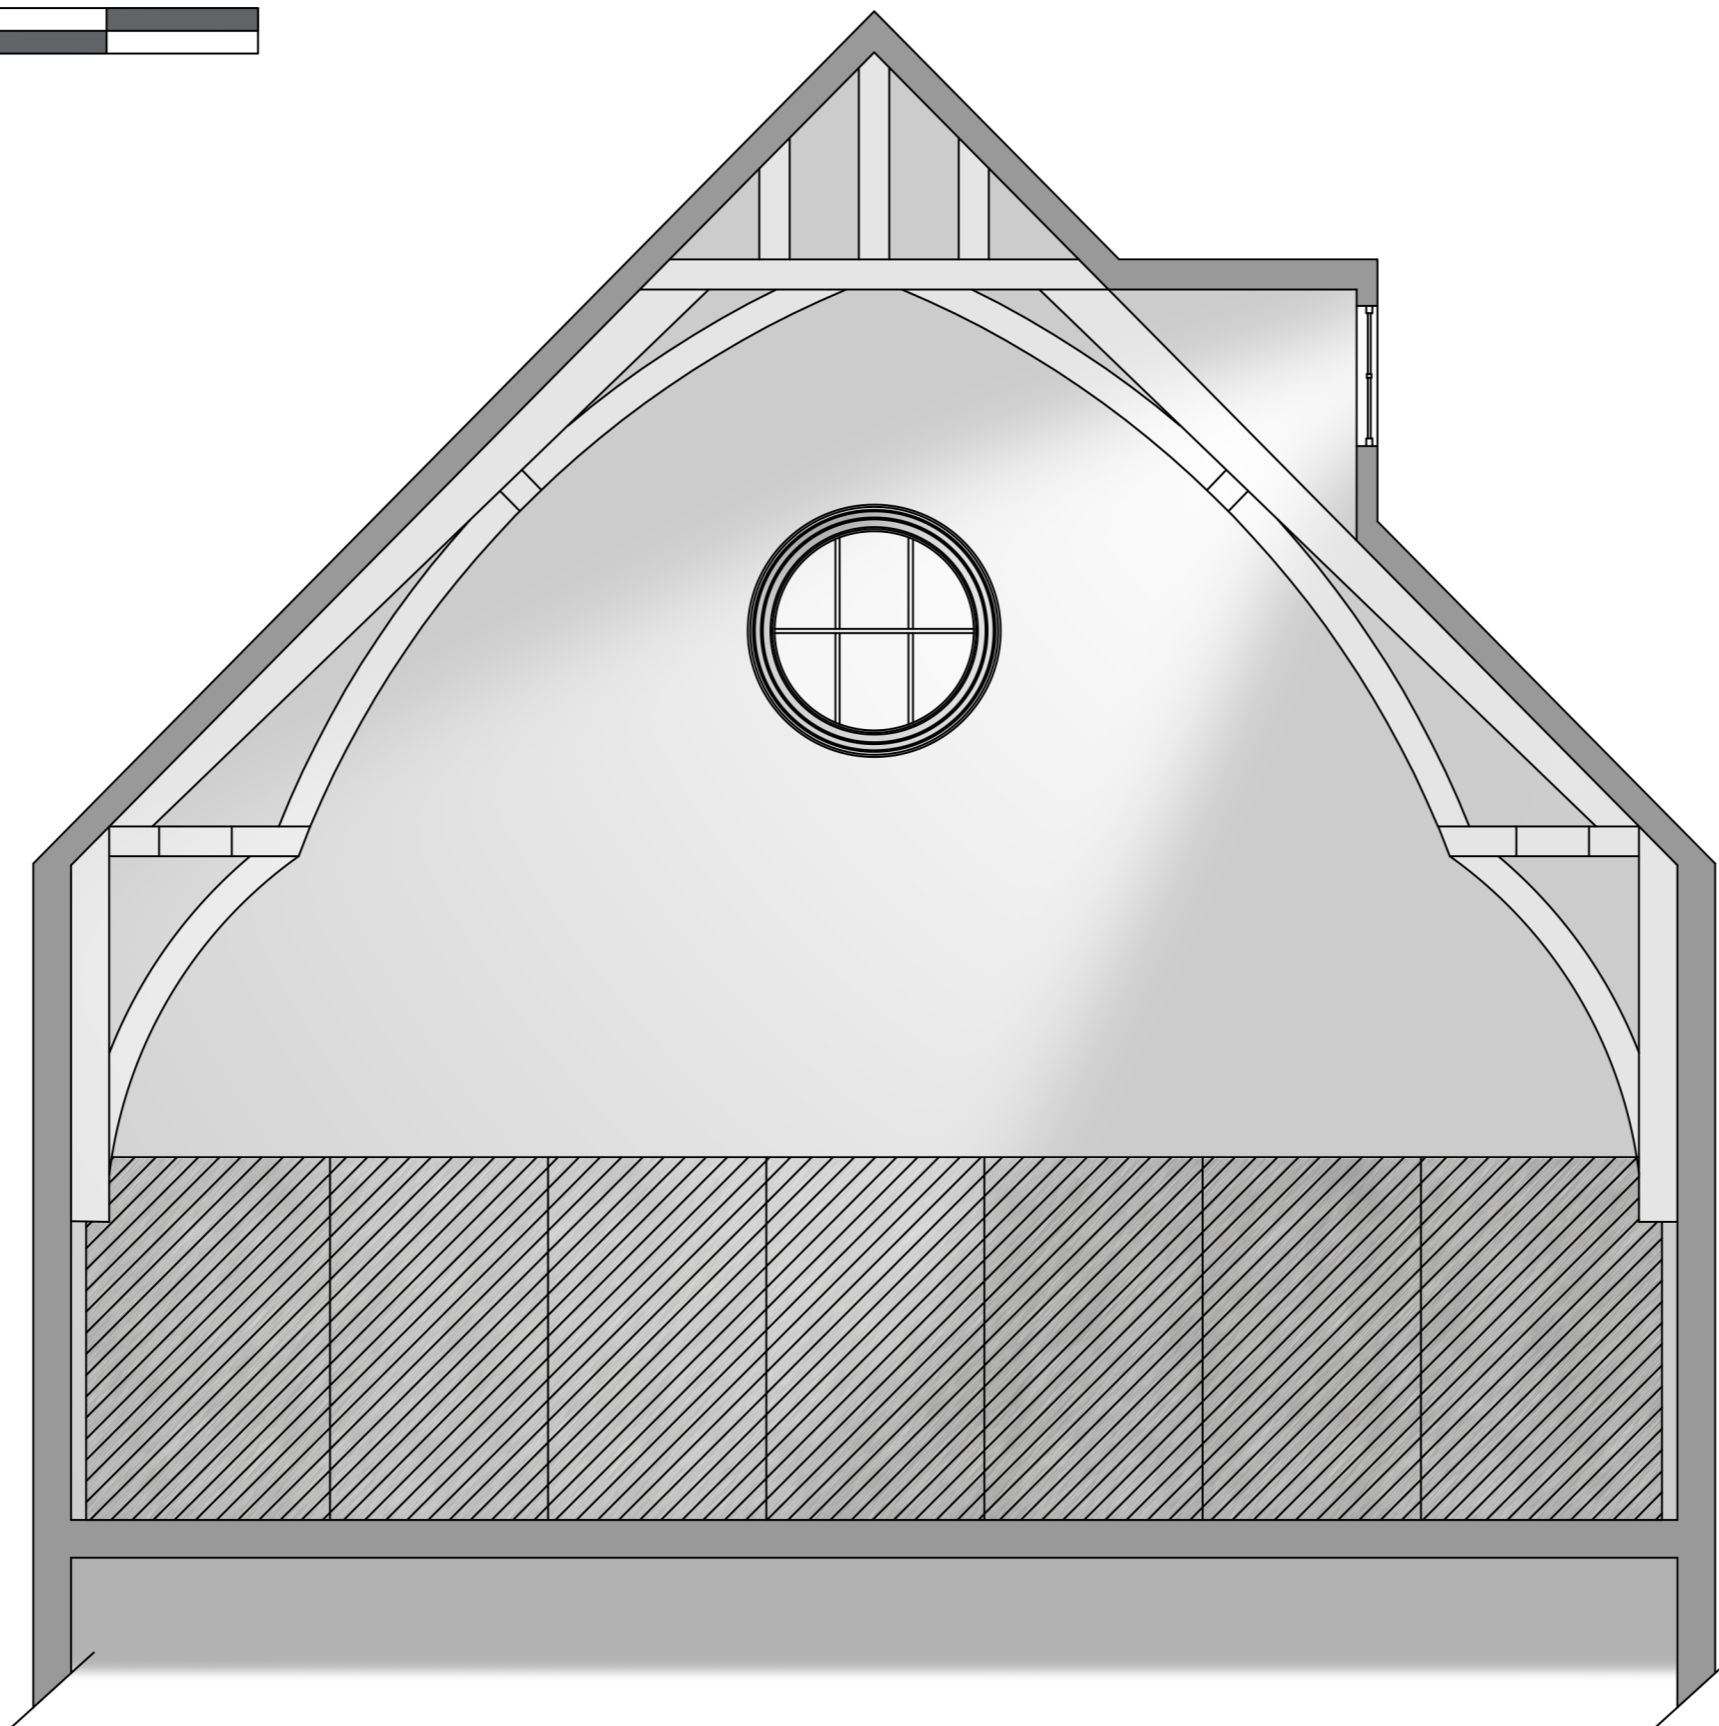

MOXLEY
 ARCHITECTS

47 Clapham High St London SW4 7TL
 T +44 (0) 7720 8968 F +44 (0) 7627 2533
 www.moxley.co.uk E info@moxley.co.uk

Client: **BNP**
 Project: **Parker Tower Circular Window**

No	Date	By	Comments

Drawing Title: **Internal Elevation**
 Status: **PLANNING**

Scale: 1:100 @ A3			
Date: April 2017	Drawn: GH	Chkd:	
Project:	Issuer:	Number:	Rev:
768MOX	9002	A	
MAL project file:			
© Moxley Architects Limited			Reg No 2247305