


Drawing approved under reference 2015/7249/P.

Window to be blocked

0 10 50 100mm
 DIMENSION AT ORIGINAL SHEET SIZE
 Contractors must check all dimensions on site. Only figured dimensions are to be worked from.
 Discrepancies must be reported to the Architect before proceeding. © This drawing is Copyright

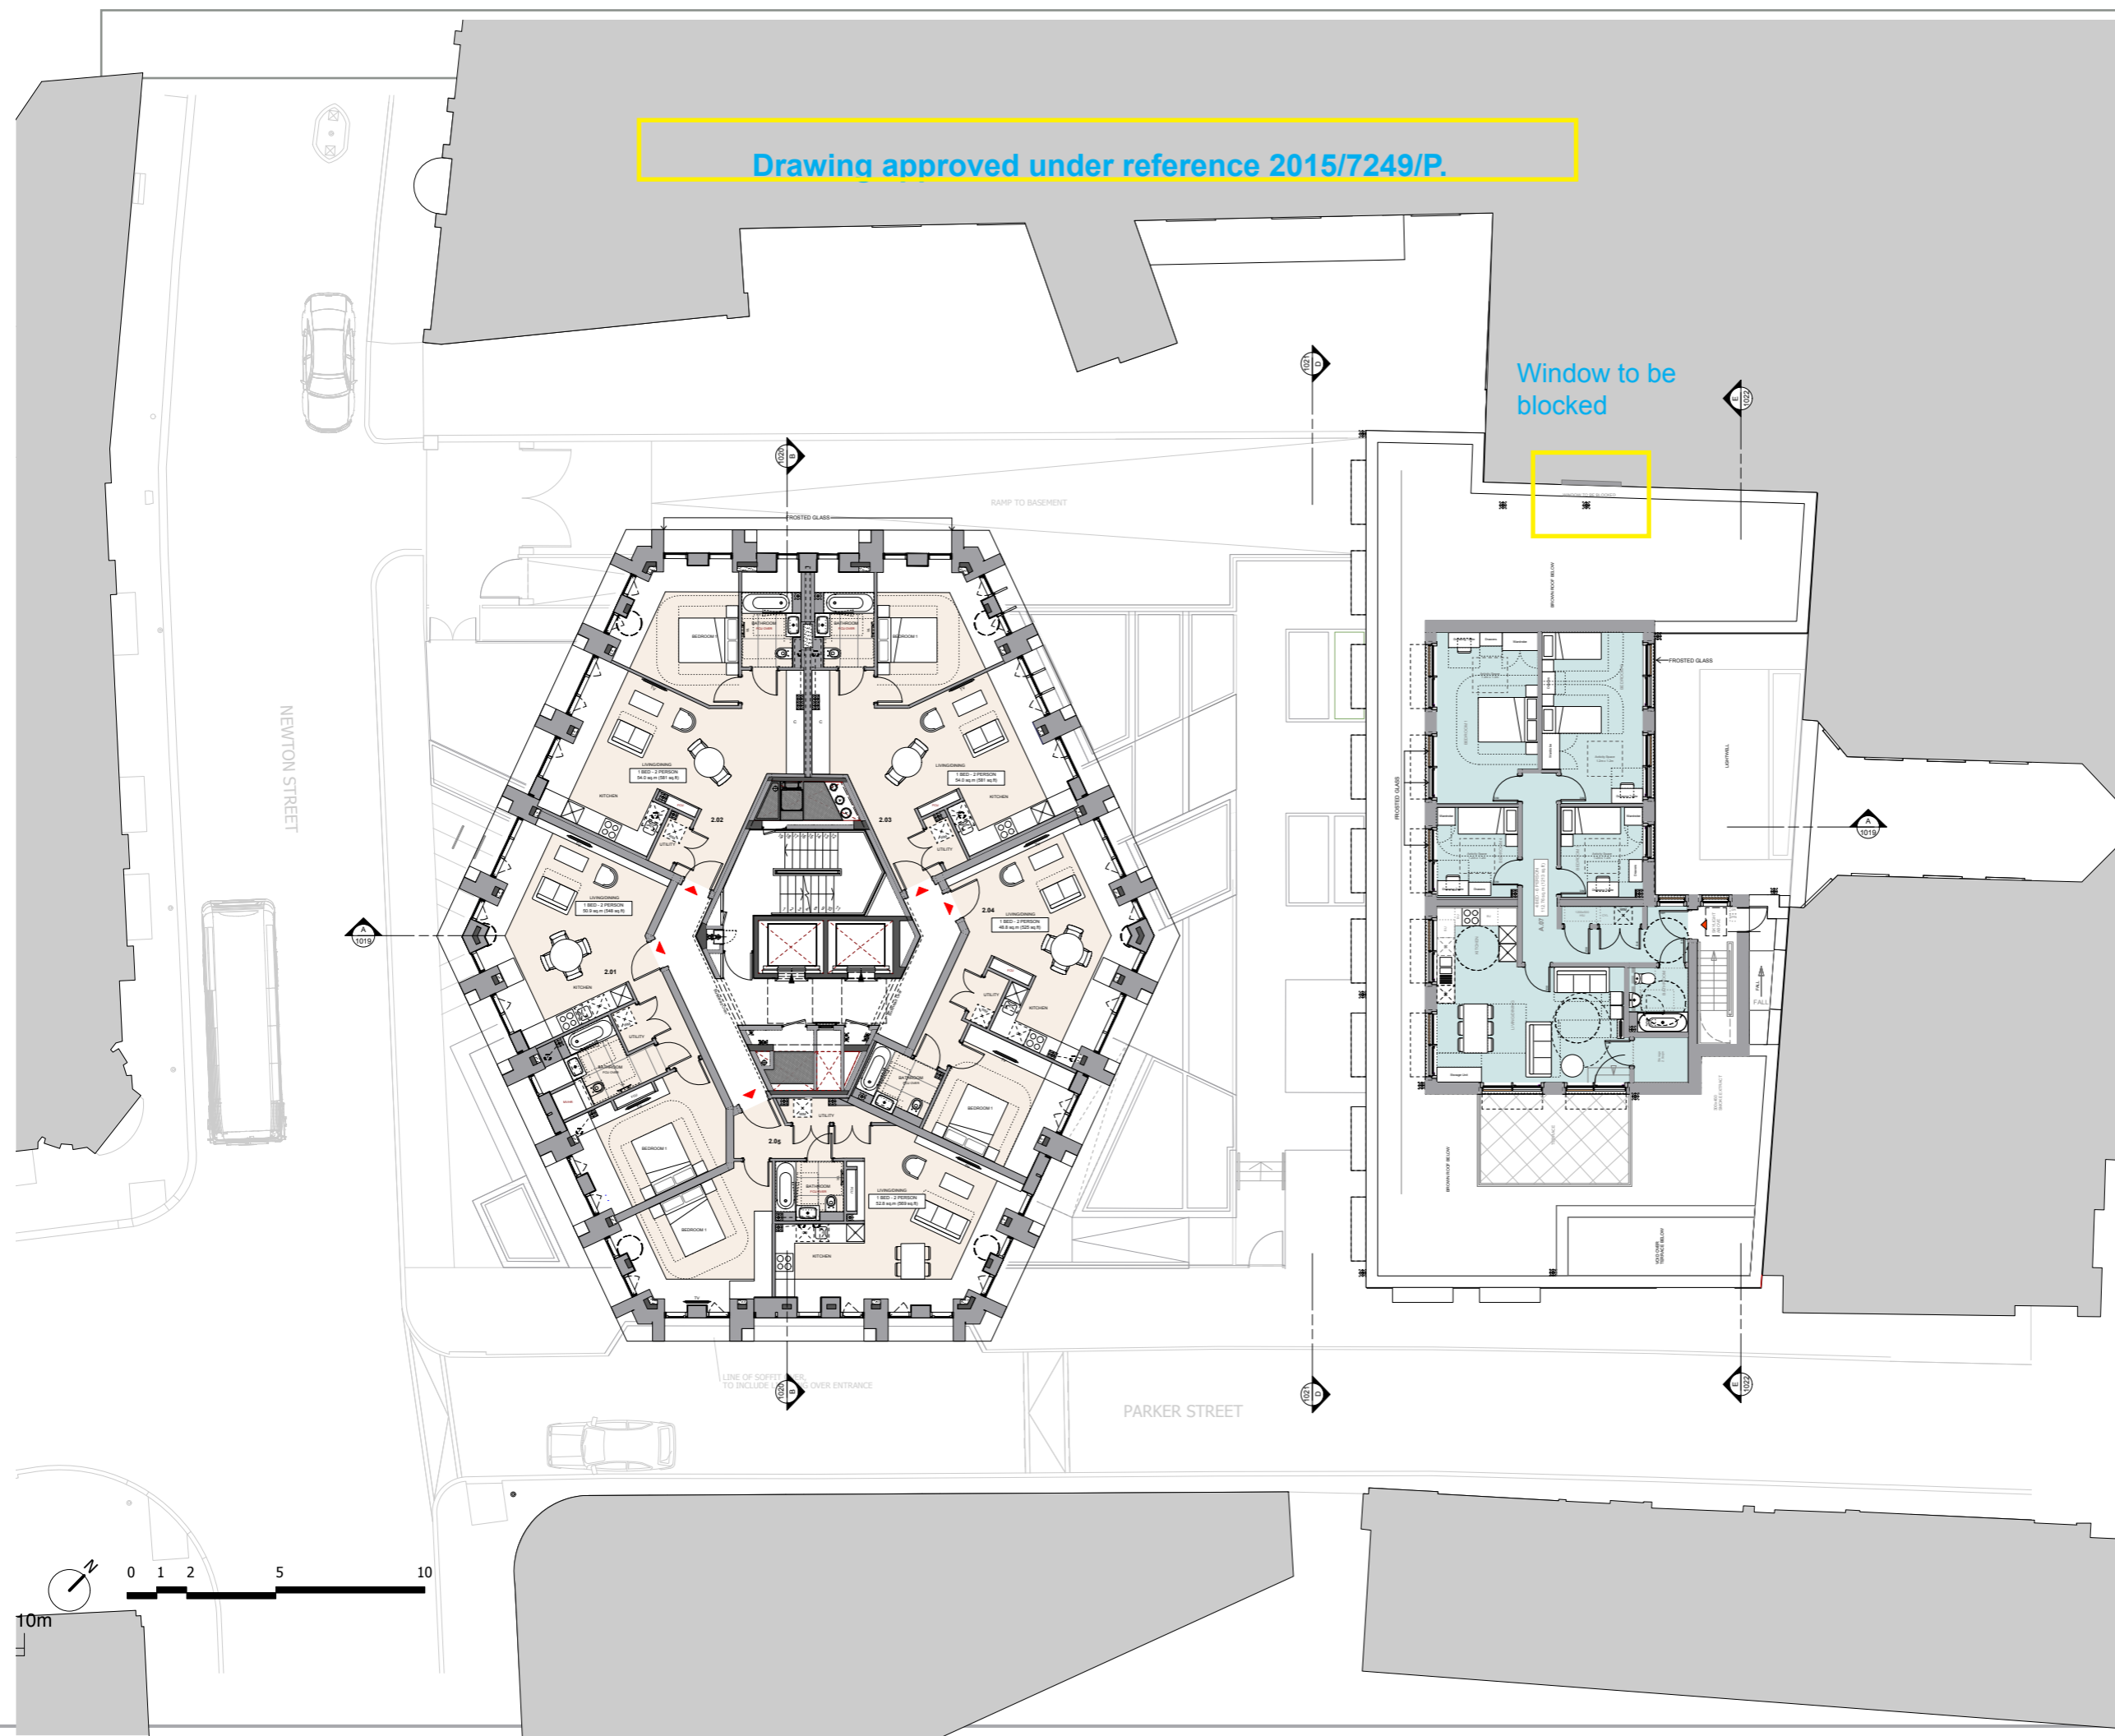

FOR PLANNING

REVISION	DRN	CHKD	DATE
First Issue	FC	KC	30/04/15
Issue for planning	FC	KC	14/05/15
Rev A - Updated planning issue	MP	AGP	11/12/15



CLIENT
 PARKER TOWER LIMITED

PROJECT
 PARKER TOWER
 COVENT GARDEN

DRAWING
 SECOND FLOOR PROPOSED

SCALE 1:100 @ A1 DATE APRIL 2015
 1:200 @ A3

DRAWING No. 15125Ax02P1002 DRAWN BY FC
 REVISION A

A & Q PARTNERSHIP (LONDON) LTD
 THE LUX BUILDING, 2-4 HOXTON SQUARE, LONDON N1 6 NU
 Tel: 020 7613 2244 Fax: 020 7613 2642 Email: london@aqp.co.uk
 ARCHITECTURE DESIGN MASTERPLANNING INTERIORS