



DO NOT SCALE OFF THIS DRAWING
REPORT ANY ERRORS OR
DISCREPANCIES TO THE ARCHITECT
PROMPTLY

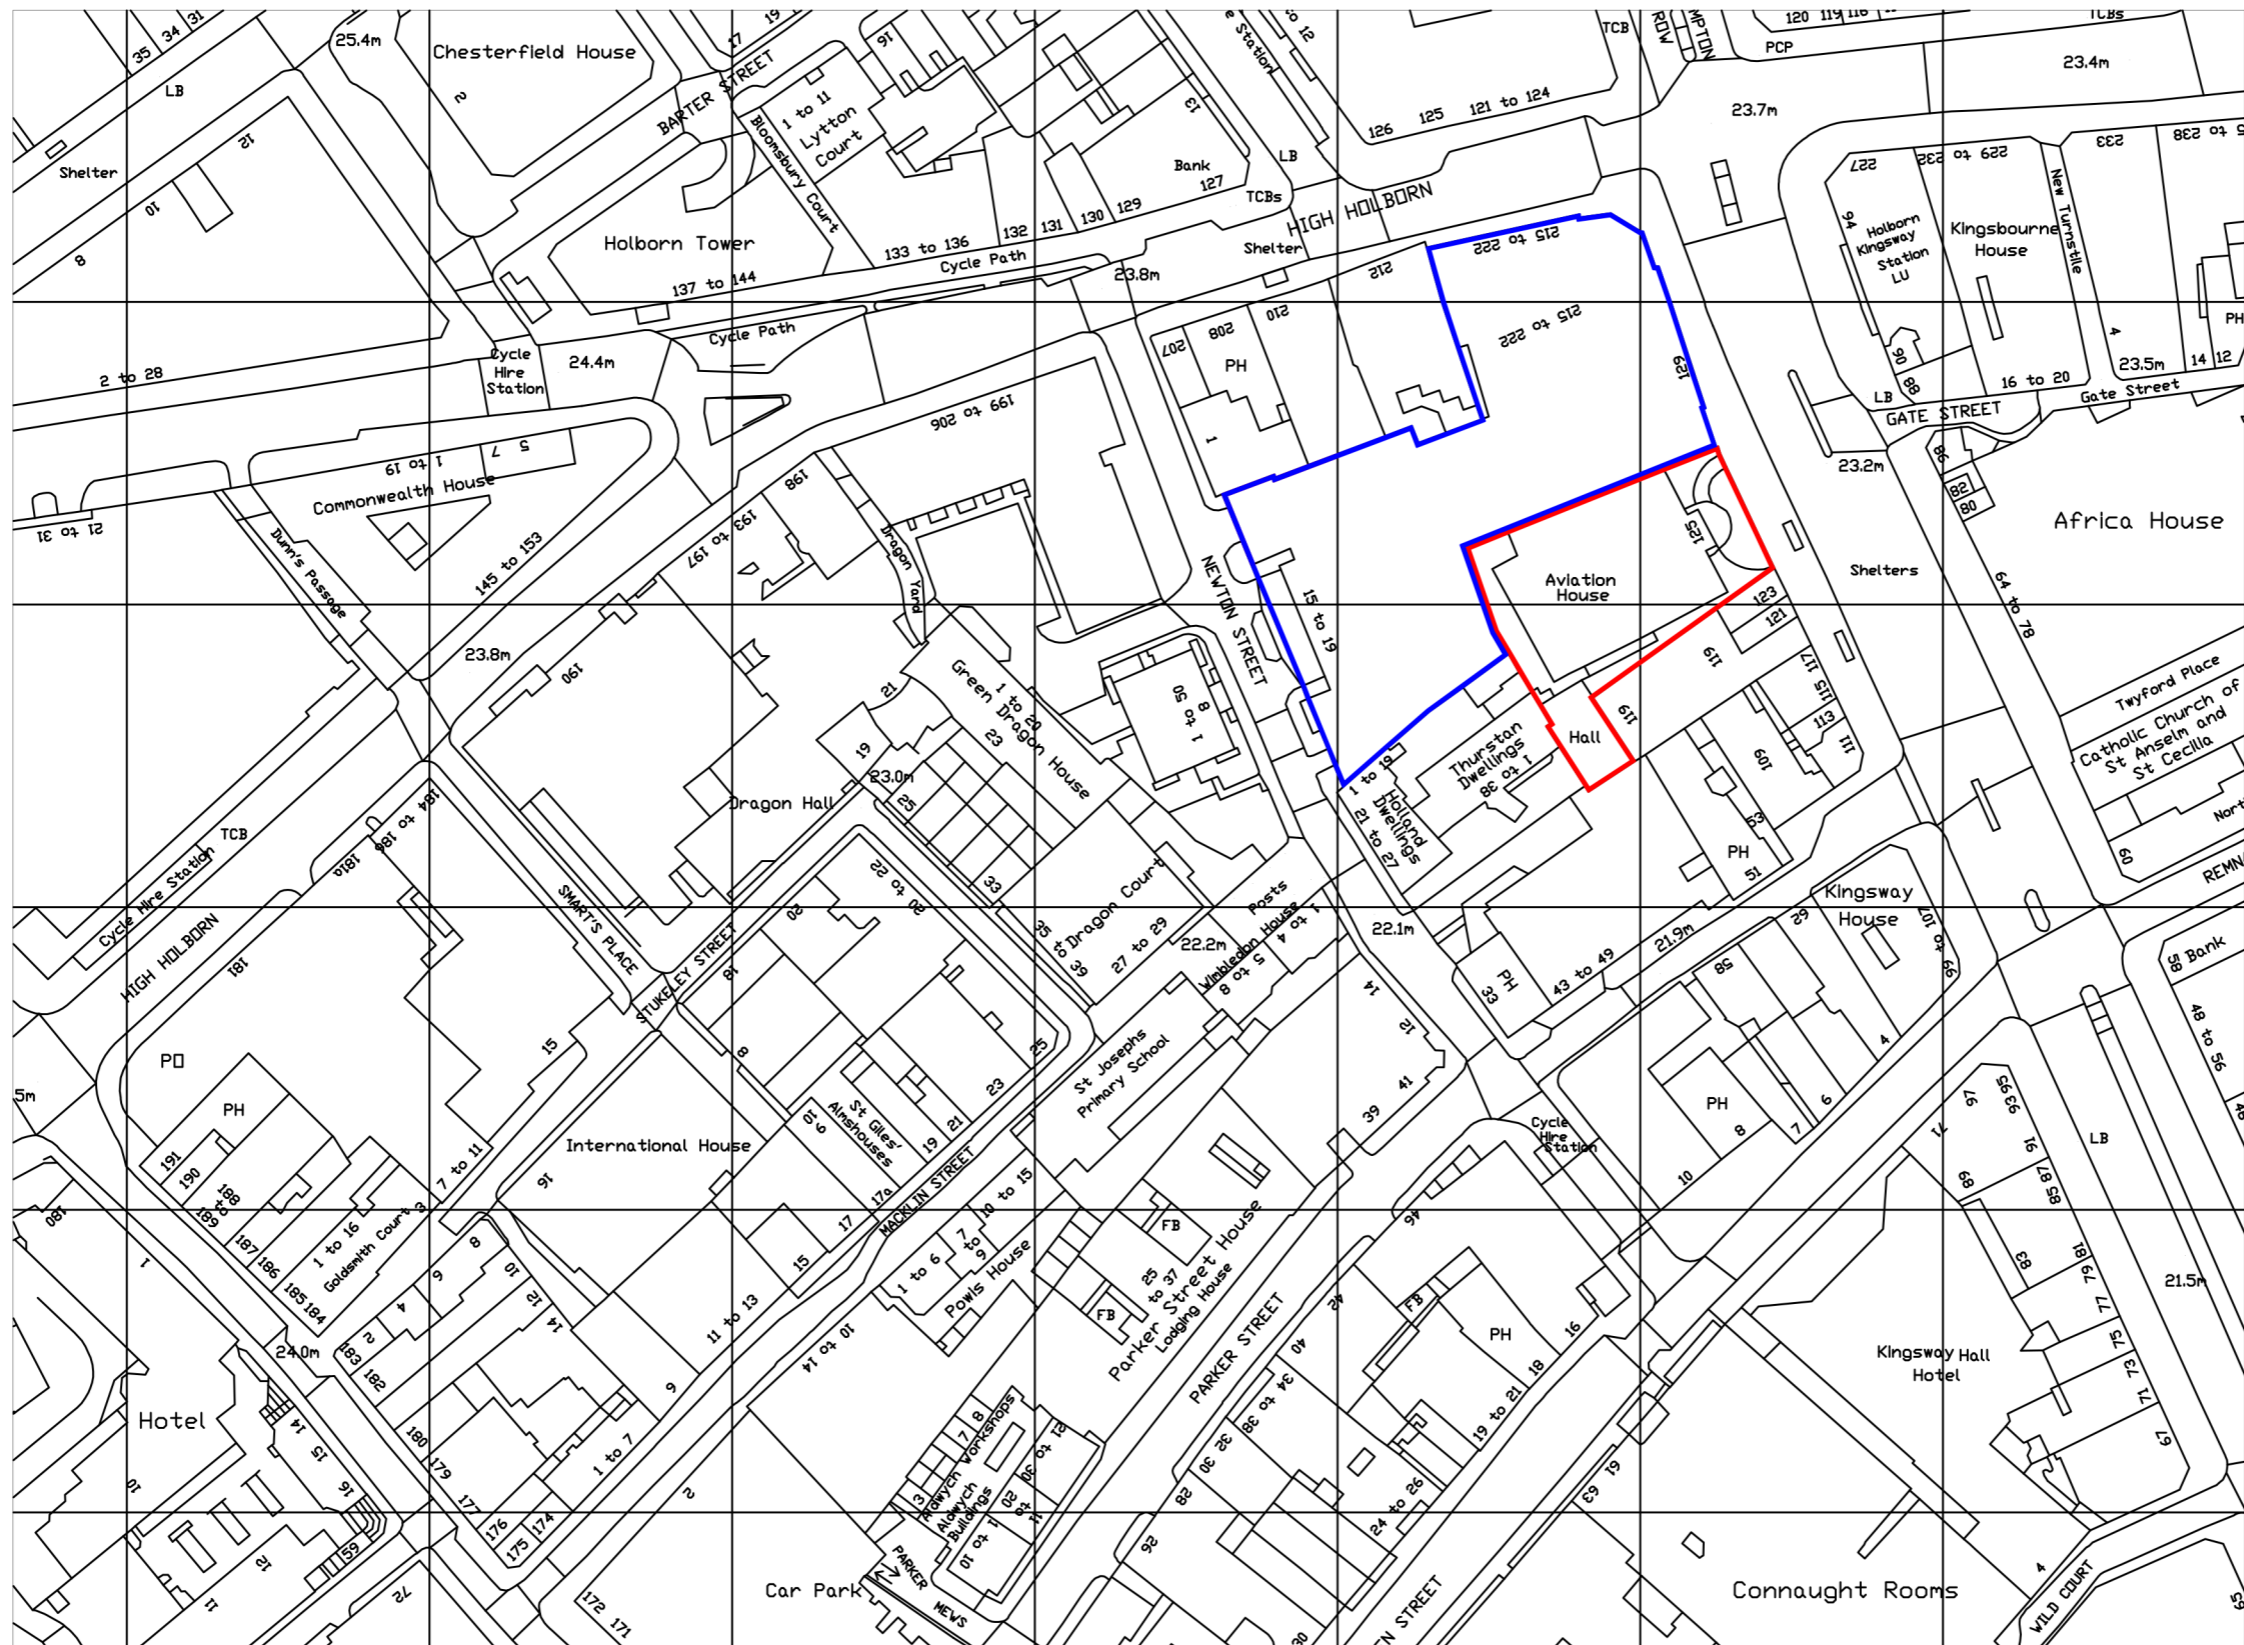

SCALE BAR:

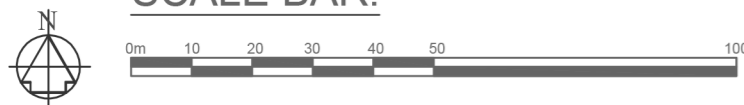

MOXLEY
ARCHITECTS

47 Clapham High St
London SW4 7TL
www.moxley.co.uk

T +44 (0) 7720 8968
F +44 (0) 7627 2533
E info@moxley.co.uk

Client:
BNP

Project:
Parker Tower Circular Window

No	Date	By	Comments

Drawing Title:
Location Plan

Status: **PLANNING**

Scale: 1:1250 @ A3

Date: April 2017

Drawn: GH

Chkd:

Project:

Issuer:

Number:

Rev:

767MOX9001 A

MAL project file:

© Moxley Architects Limited

Reg No 2247305