



ELEVATION

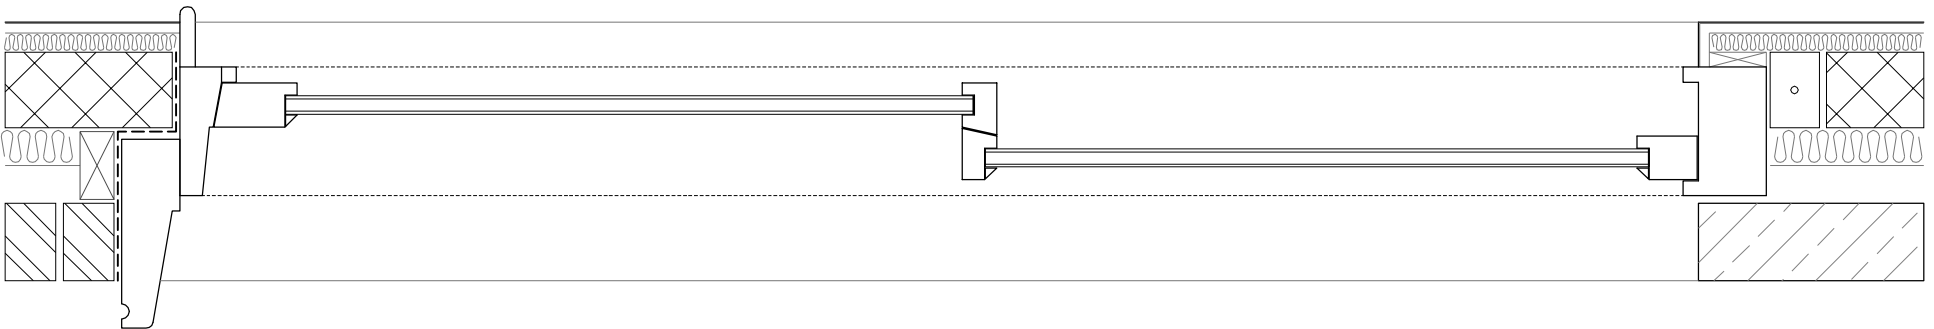

SECTION

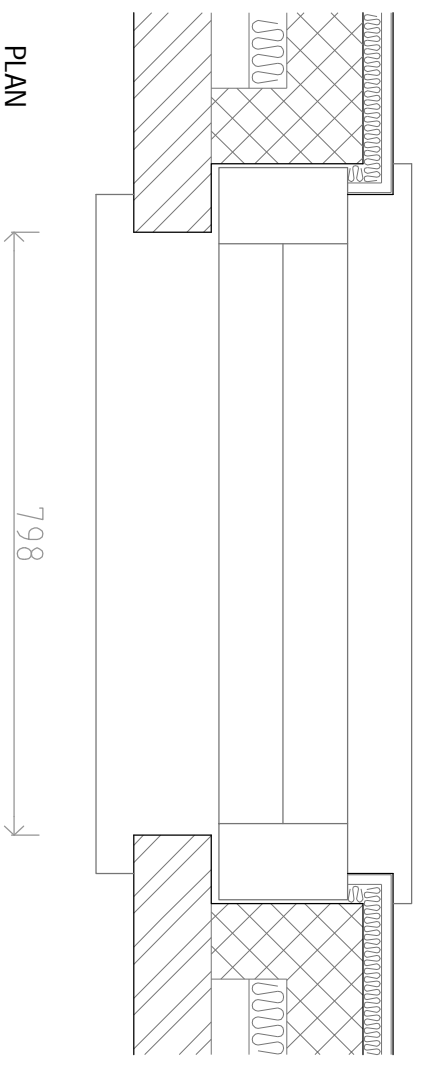

PLAN

**Revisions**

Rev	Description

Mr G Hodges

Window details for Window 4

Scale: 1:10@A3 Date: APR '17 Ref: 590/27

**CLARKE ASSOCIATES**  
 CHARTERED BUILDING SURVEYORS  
 5 Abbey Parade, Ealing, London, W5 1TE  
 Tel: 020 8997 0309 Fax: 020 8991 0444  
 E-mail: post@clarkeassociates.co.uk