


PLAN

1023

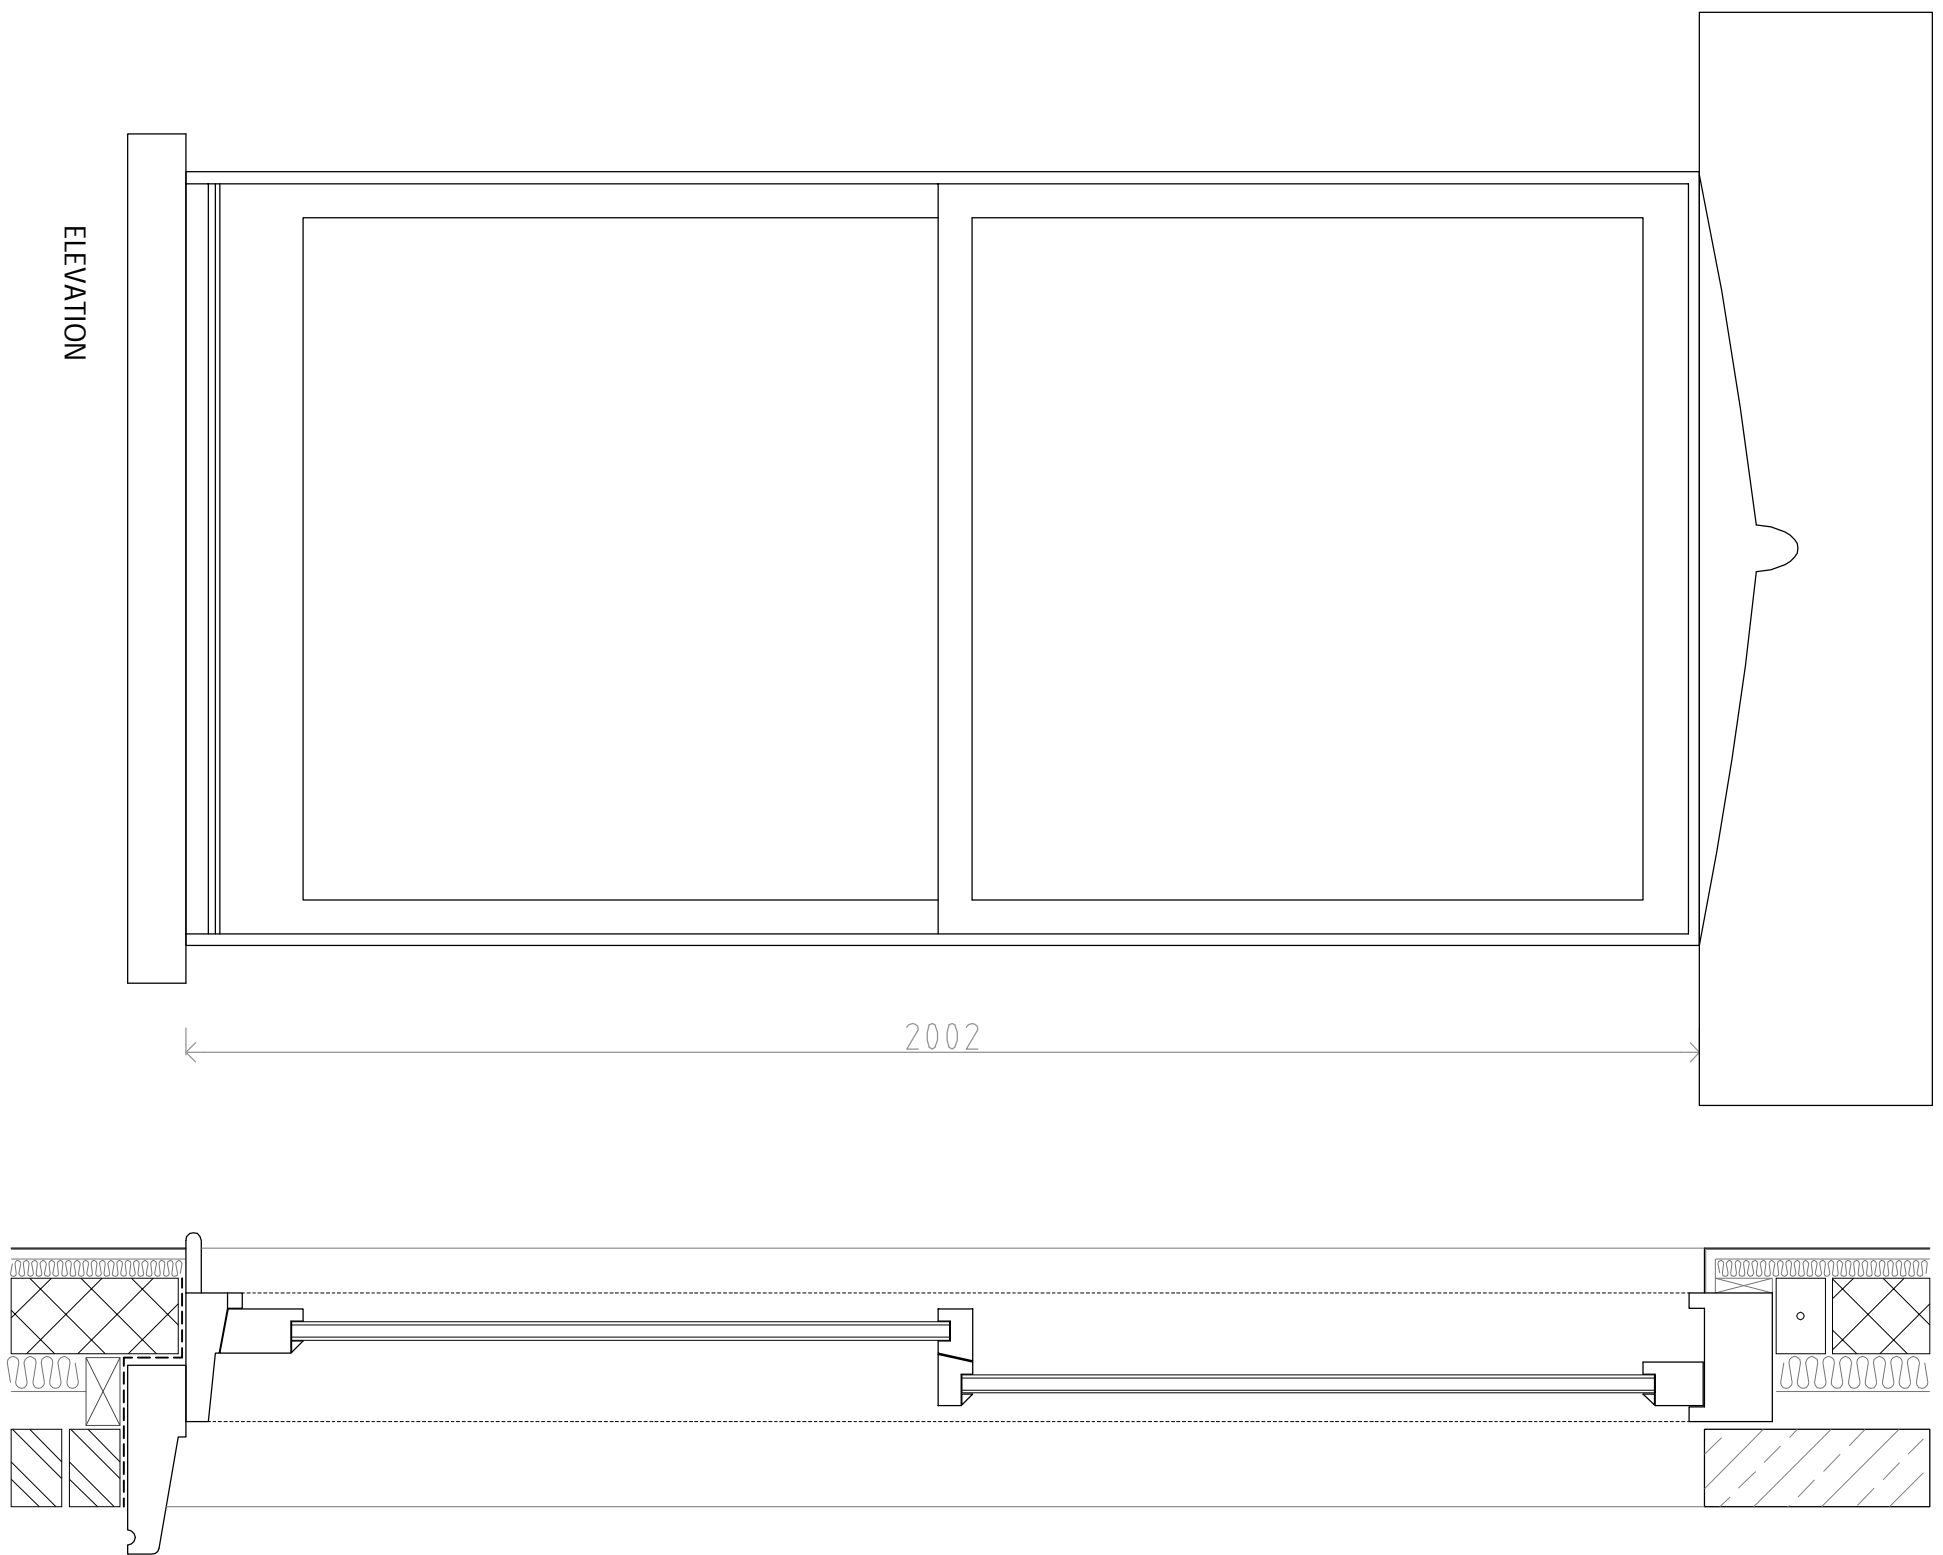

2002

ELEVATION

SECTION

**Revisions**

Rev.	Date	Description

Hodes Row  
London  
NW3 2JZ

Mr G Hodes

Window details for  
Windows 5 & 6

Scale	Date	Ref.
1:10@A3	APR '17	590/28

**CLARKE ASSOCIATES**  
CHARTERED BUILDING SURVEYORS  
5 Abbey Parade, Ealing, London, W5 1TE  
Tel: 020 8997 0309 Fax: 020 8991 0444  
E-mail: post@clarkeassociatesuk.com