



ELEVATION

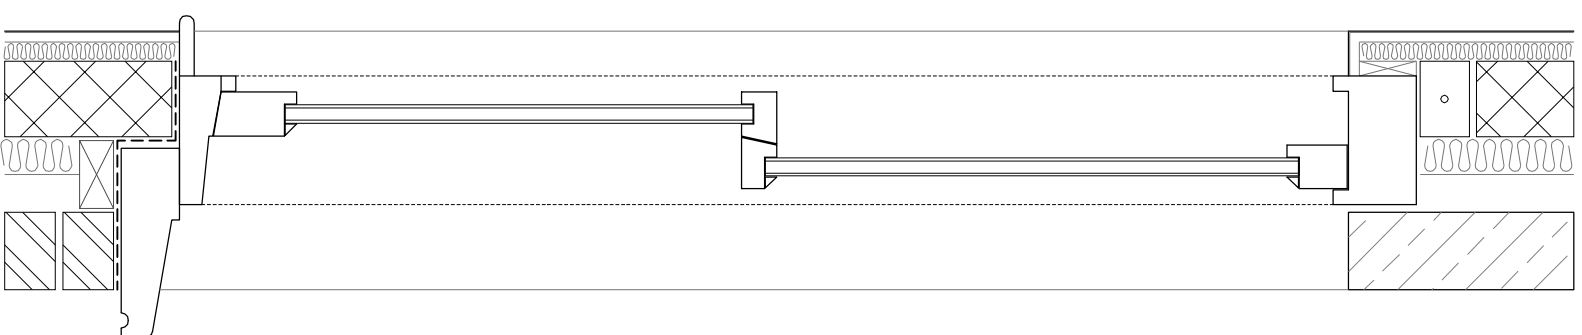

SECTION

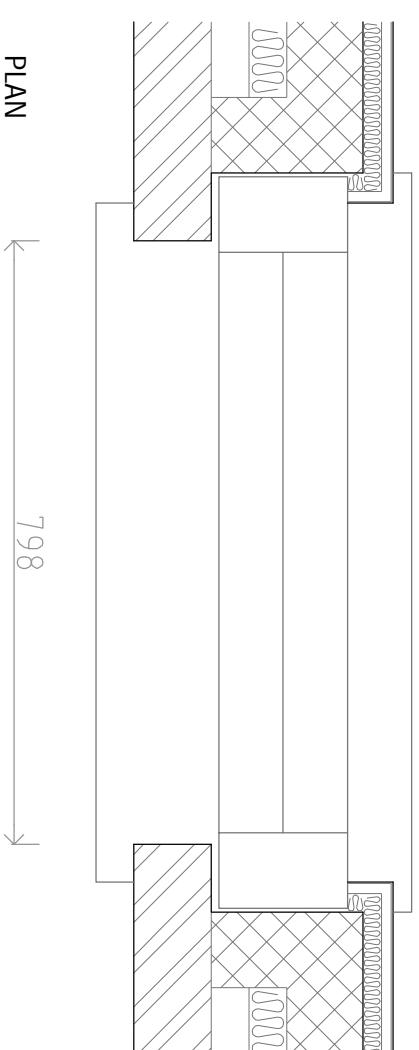

PLAN

**Revisions**


Mr G Hodges

Window details for Window 9

Scale	Date	Ref:
1:10@A3	APR '17	590/30

**CLARKE ASSOCIATES**  
 CHARTERED BUILDING SURVEYORS  
 5 Abbey Parade, Ealing London, W5 1TE  
 Tel : 020 8997 0309 Fax: 020 8991 0449  
 E-mail : post@clarkeassociatesuk.com