



3. EXISTING THIRD LEVEL 1:100

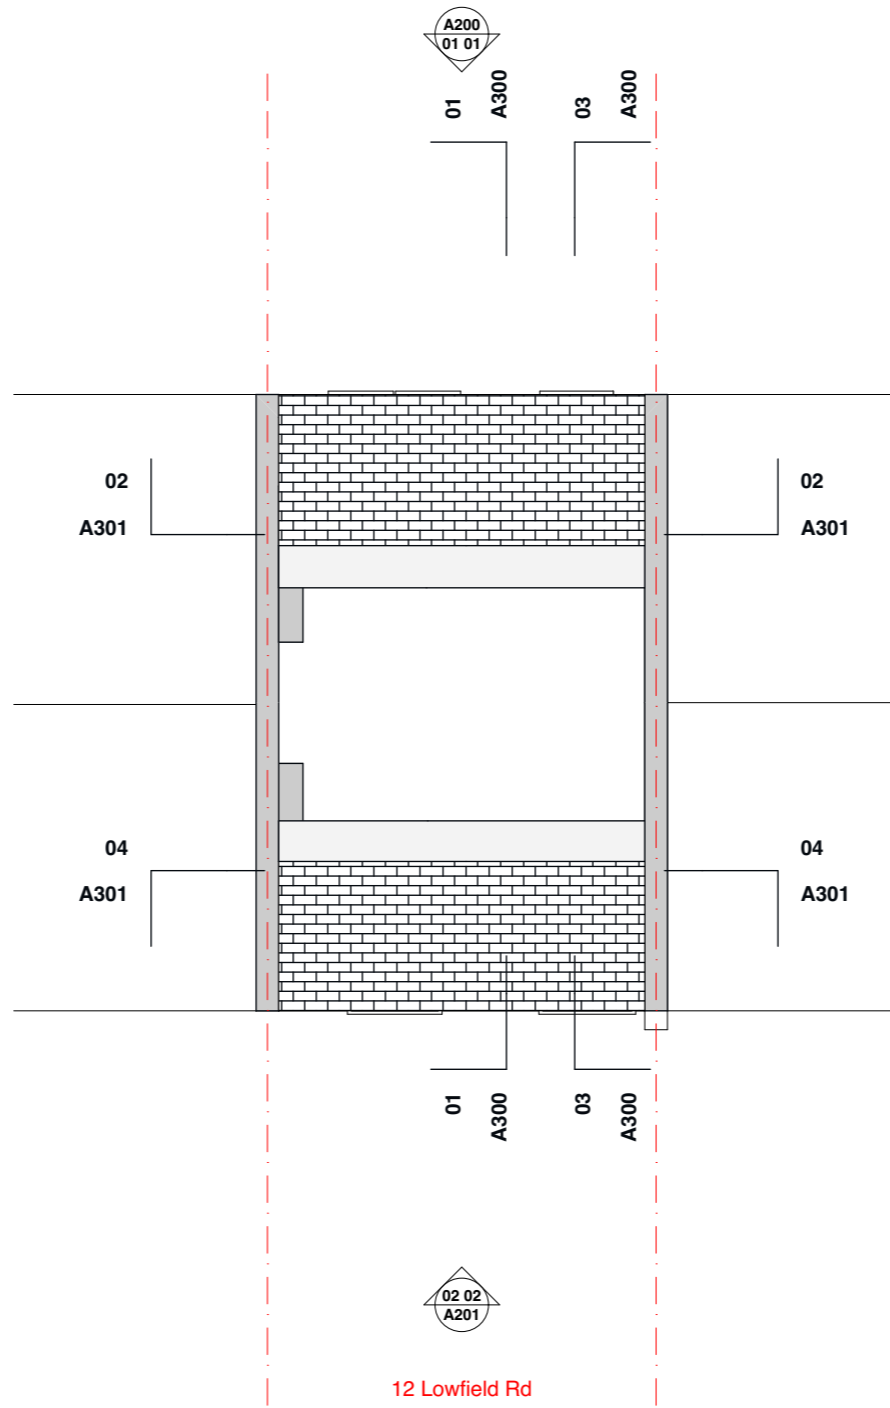

4. EXISTING LOFT LEVEL 1:100

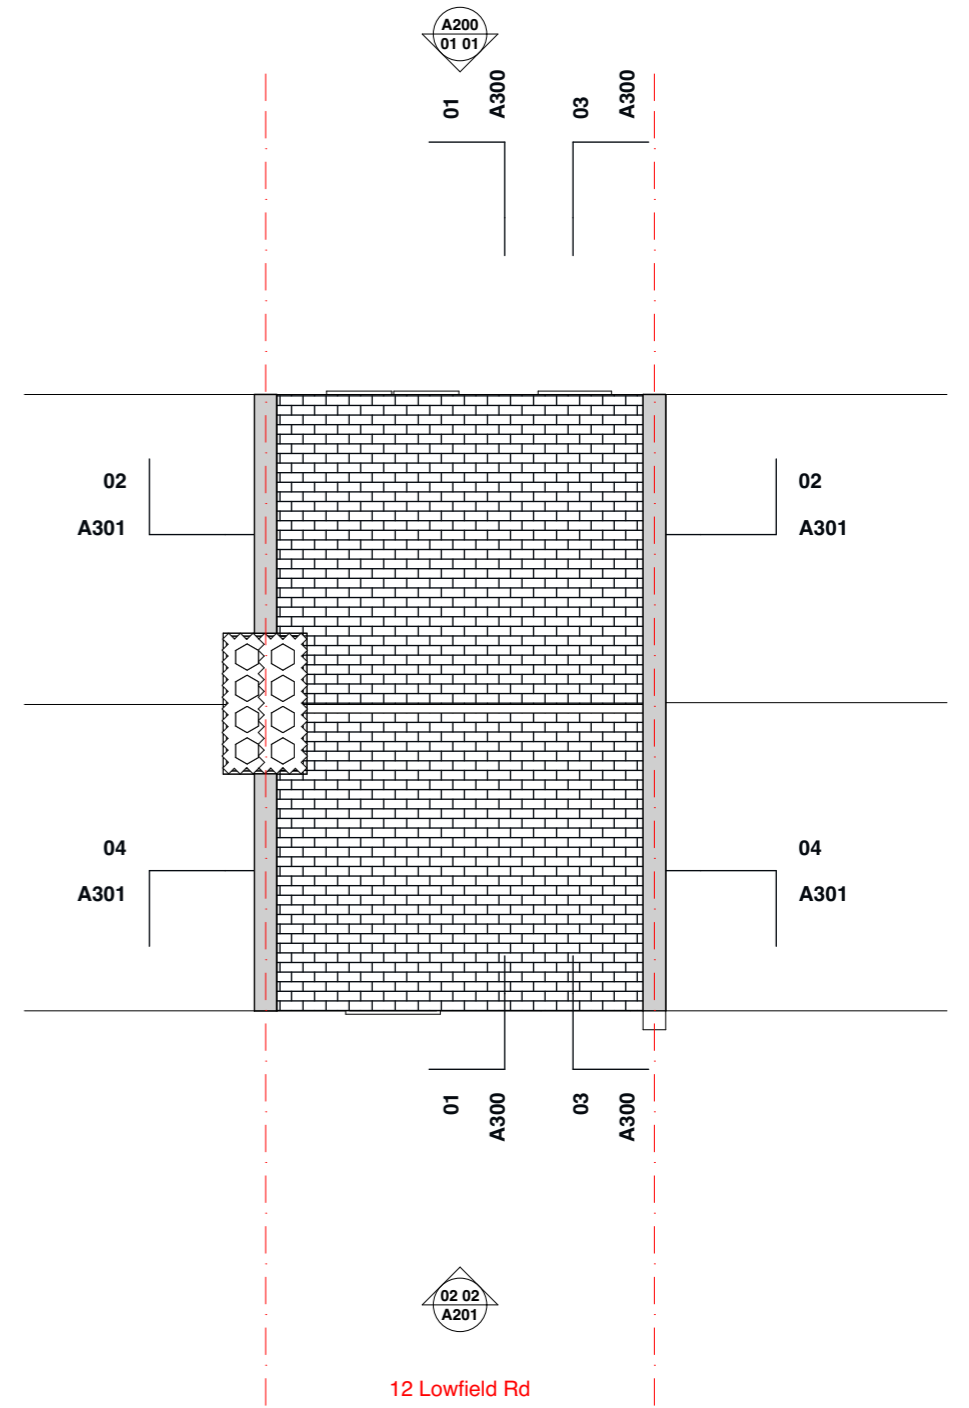

5. EXISTING ROOF LEVEL 1:100



This drawing remains copyright of Craft Design Limited and may not be reproduced or copied without consent in writing

General Notes		<p>105 Panther House 38 Mount Pleasant WC1X 0AN London UK info@craftdesign.co</p>
1	Do not scale drawings. Dimensions govern.	
2	All dimensions are in millimetres unless indicated otherwise.	
3	All dimensions shall be verified on site before proceeding with the work.	
4	CRAFT Design Ltd shall be notified in writing of any discrepancies.	
5	Any areas indicated on this sheet are approximate and indicative only.	

Rev	Date	Reason for Issue	Chk	Client
01	24/04/2017	PLANNING		Mr Armando Elias
				12c Lowfield Road London NW6 2PR UK

Title
EXISTING THIRD LEVEL, EXISTING
LOFT LEVEL, EXISTING ROOF LEVEL

Project No	Scale @ A3	Date	Drawn by
0042	1:100	24/04/2017	
Revision No	Drawing No		
01	B100		

craft