



3. PROPOSED THIRD LEVEL 1:100

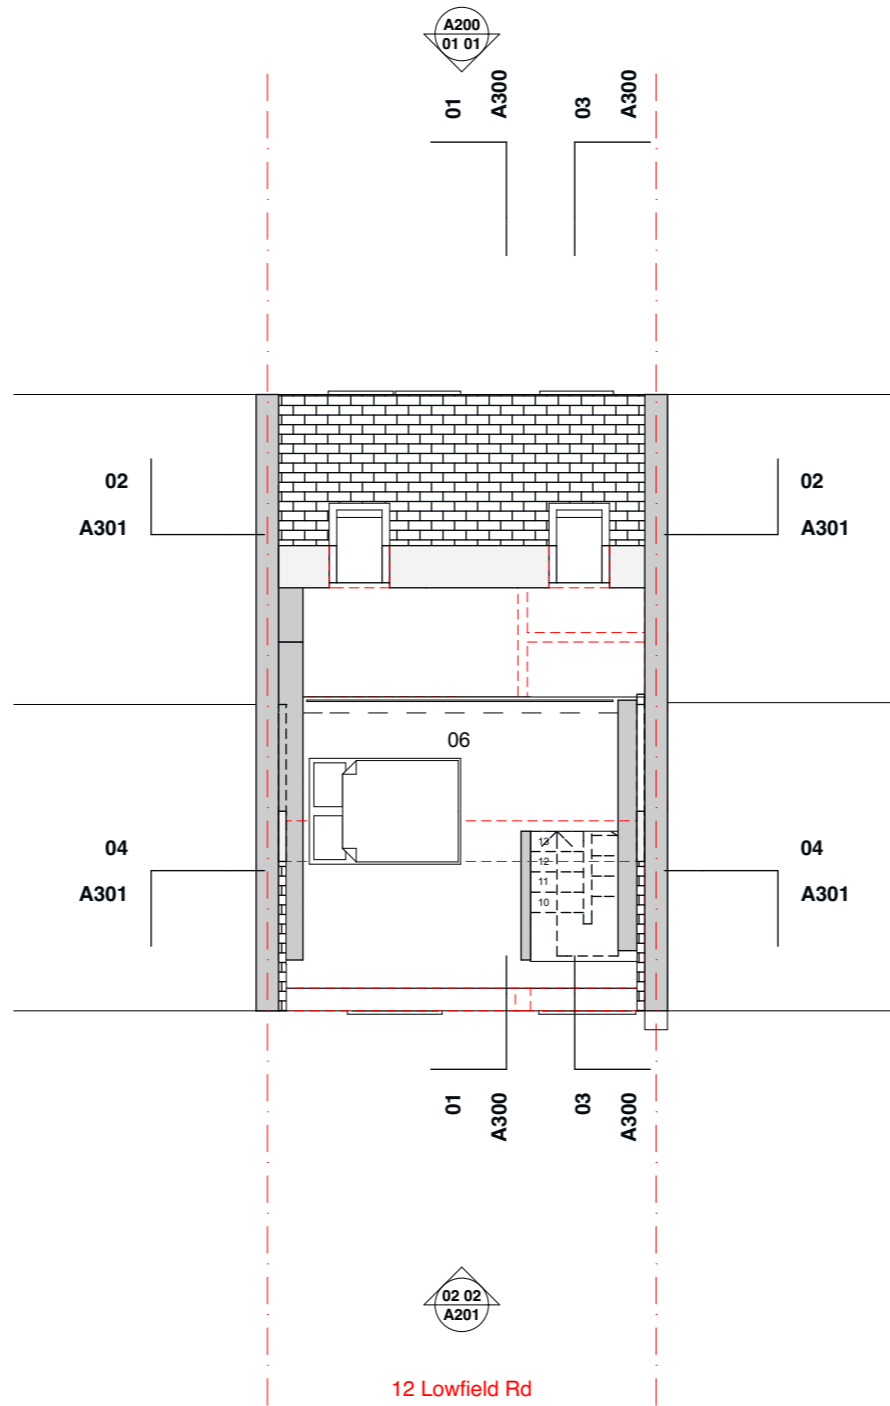


4. PROPOSED LOFT LEVEL 1:100

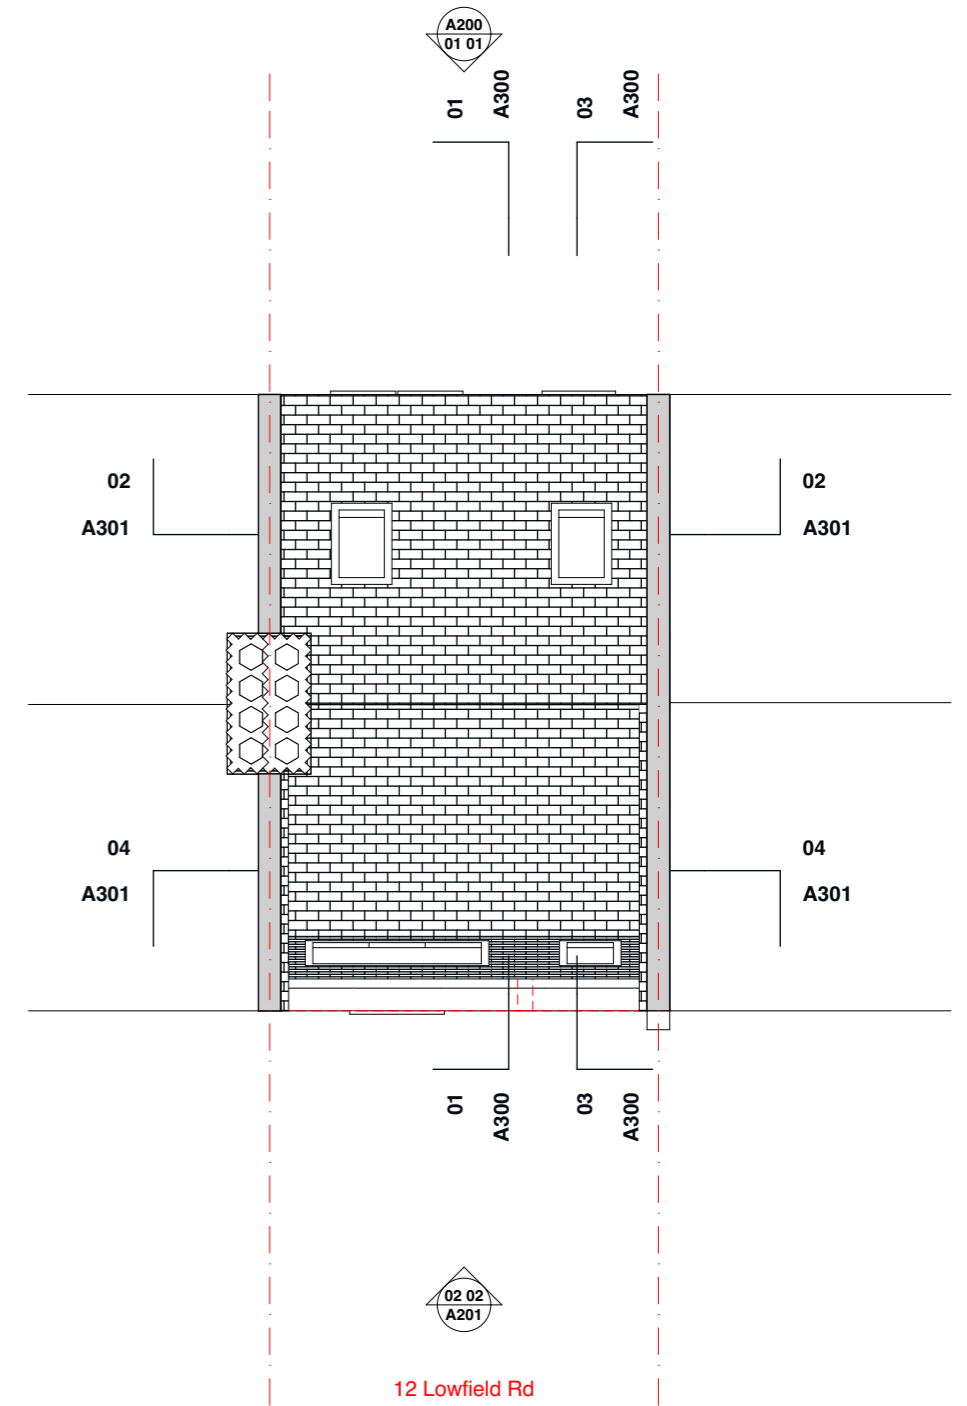

5. PROPOSED ROOF LEVEL 1:100

No.	NAME	AREA (M2)
01	LIVING ROOM/KITCHEN	17.91
02	BATHROOM	2.98
03	OFFICE	6.04
04	STORAGE	0.52
05	CIRCULATION	5.63
06	BEDROOM	15.45

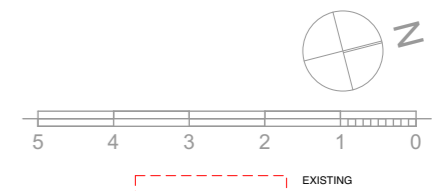

This drawing remains copyright of Craft Design Limited and may not be reproduced or copied without consent in writing

<p>General Notes</p> <p>1 Do not scale drawings. Dimensions govern.</p> <p>2 All dimensions are in millimetres unless indicated otherwise.</p> <p>3 All dimensions shall be verified on site before proceeding with the work.</p> <p>4 CRAFT Design Ltd shall be notified in writing of any discrepancies.</p> <p>5 Any areas indicated on this sheet are approximate and indicative only.</p>	<p>craft Design Limited</p> <p>105 Panther House 38 Mount Pleasant WC1X 0AN London UK info@craftdesign.co</p>
---	--

Rev	Date	Reason for Issue	Chk	Client
01	24/04/2017	PLANNING		Mr Armando Elias
				12c Lowfield Road London NW6 2PR UK

Title
PROPOSED LOFT LEVEL,
PROPOSED THIRD LEVEL,
PROPOSED ROOF LEVEL

Project No	Scale @ A3	Date	Drawn by
0042	1:100	24/04/2017	
Revision No	Drawing No		
01	A100		

craft