

notes:
 Do not scale from drawings. All discrepancies to be reported to London Design Office immediately. All dimensions to be verified by contractor on site prior to any works.

rev	date	revision note	author	checked
-	21.03.17	ISSUED FOR PLANNING	TP	AS

LONDON DESIGN OFFICE

Warehouse W
 19 Western Gateway
 London E16 1BD
 UK

client
CITY GATE

key plan

LOCATION AND BLOCK PLAN
 category

family
EXISTING

title
SECTIONS


project
RESIDENTIAL REFURBISHMENT SCHEME 01

15 GLENMORE ROAD

project no
01.104.15

scale	date	drawn	checked
1:100 @ A3	21.03.17		AS

number

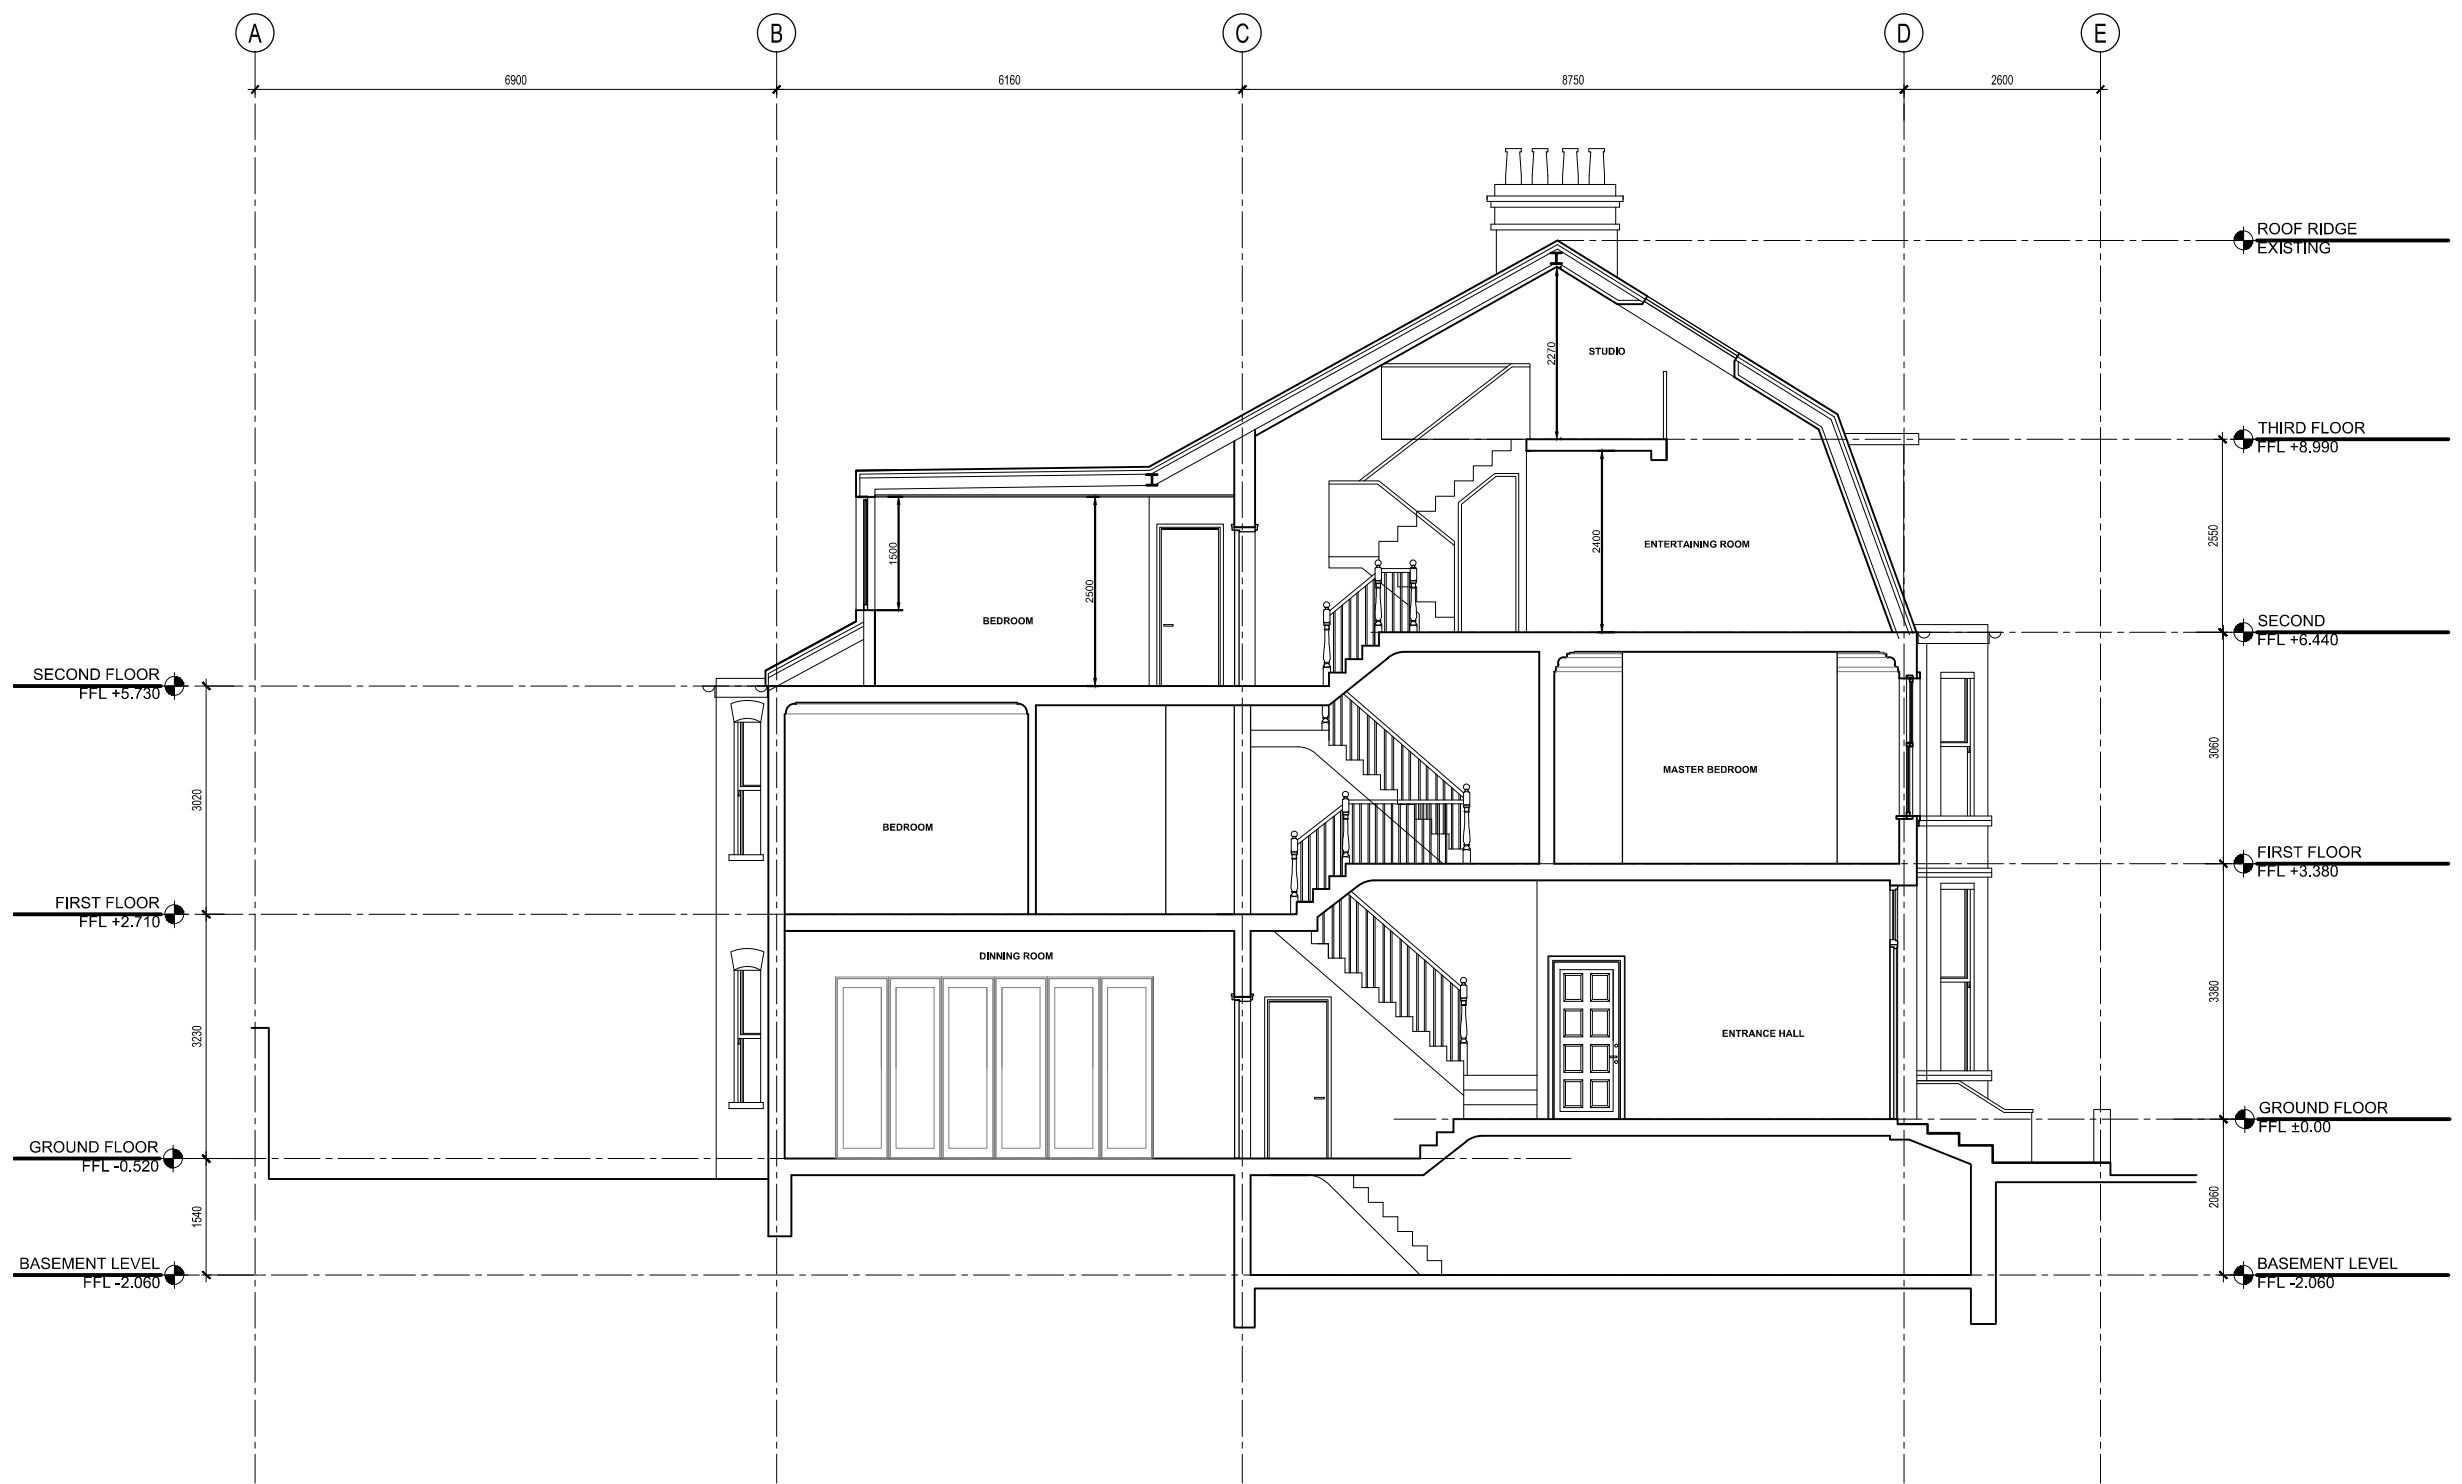

EXISTING SECTION
 SCALE: 1:100

01 A1.X301