

CONSTRUCTION NOTES

1) See Drg. No. 01


Rev	Date	Description
B		Issued for B.R.
A		Issued for Planning

OLIVERS Building Consultants & Chartered Structural Engineers
 Client: Alex Silver

Project Summer House
 77B Belsize Park Gardens
 London, NW3 4JP

Dra. Title Proposed Ground Floor Plan

Drn			
Date	March '17	Scale	1:100@A4
Drg.No.	BPG/77/ 02	Rev.	A

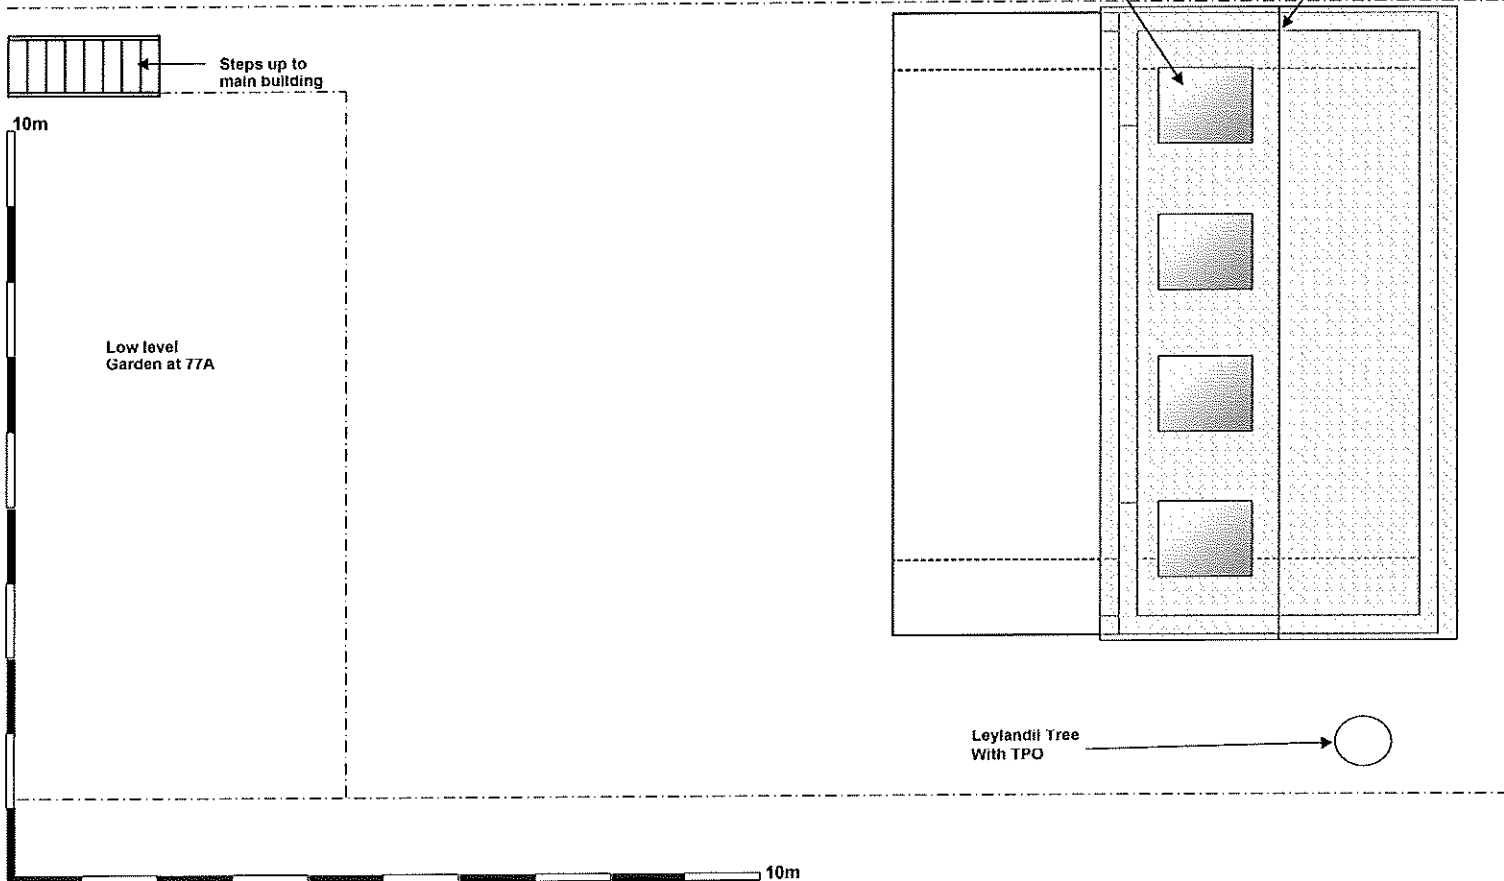

CONSTRUCTION NOTES

1) See Drg. No. 01

Rev	Date	Description
B		Issued for B.R.
A		Issued for Planning

OLIVERS Building Consultants & Chartered Structural Engineers


Client: Alex Silver

Project Summer House
77B Belsize Park Gardens
London, NW3 4JP


Dra. Title Proposed Roof Plan

Drn			
Date	March '17	Scale	1:100@A4
Drg.No.	BPG/77/ 03	Rev.	A

┌

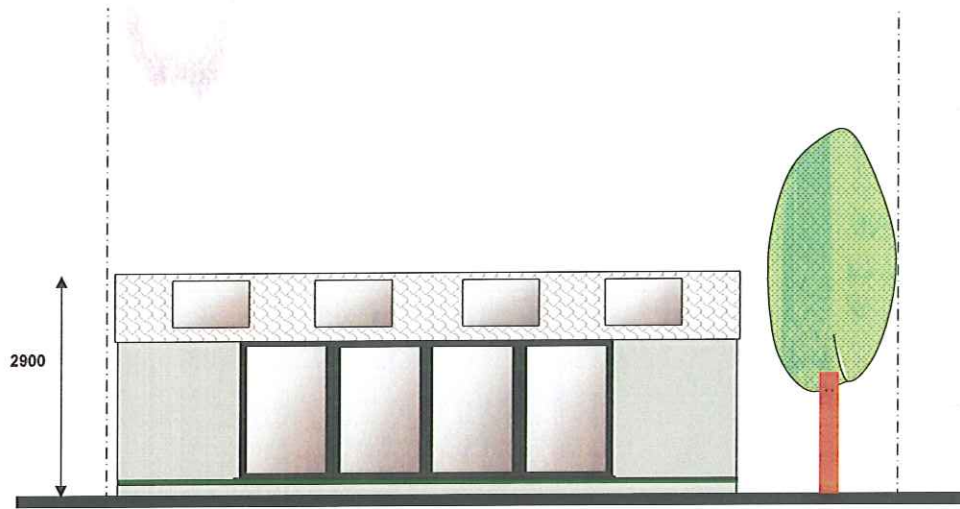

Proposed Front Elevation

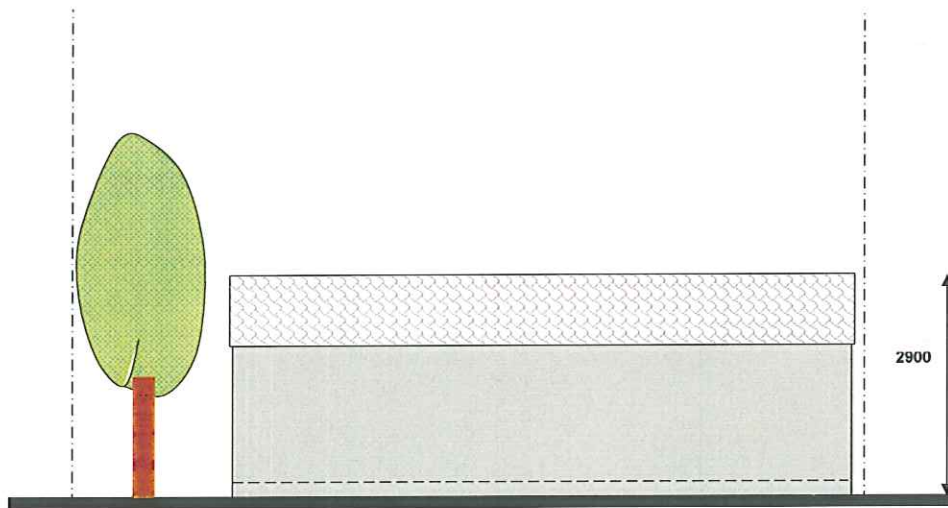

Proposed Rear Elevation

10m

10m

CONSTRUCTION NOTES

- 1) See Drg. No. 01

Rev	Date	Description
B A		Issued for B.R. Issued for Planning

OLIVERS


Building Consultants
& Chartered
Structural Engineers

Client: Alex Silver


Project: Summer House
77B Belsize Park Gardens
London, NW3 4JP

Drg. Title: Proposed
Front & Rear
Elevations

Drn			
Date	March '17	Scale	1:100@A4
Drg.No.	BPG/77/ 04	Rev.	A

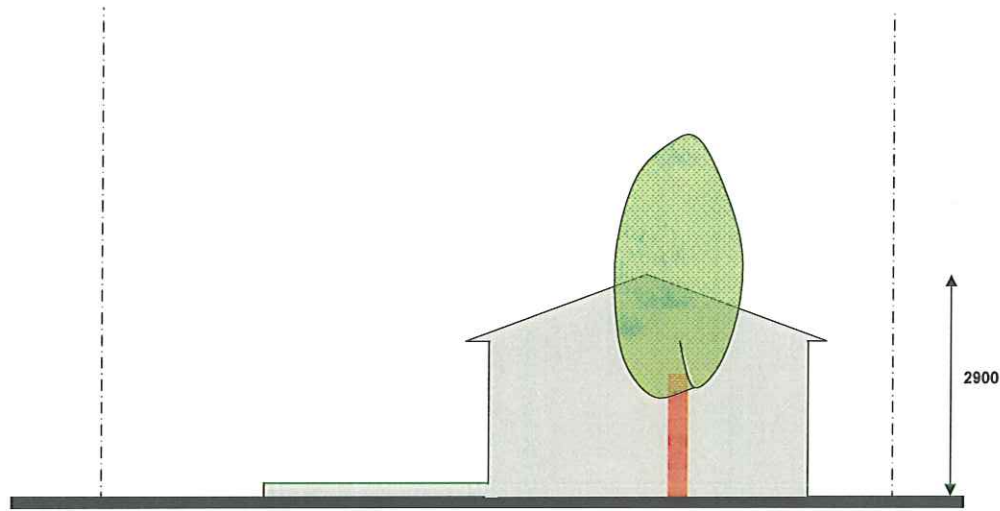

Proposed Side Elevation (View From No.75)

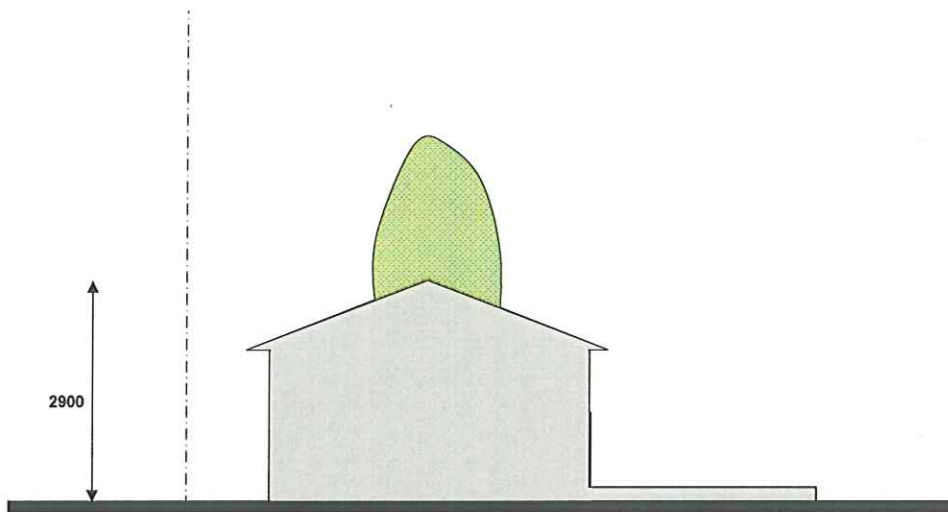

Proposed Side Elevation (View From No.79)

CONSTRUCTION NOTES

- 1) See Drg. No. 01

Rev	Date	Description
B		Issued for B.R.
A		Issued for Planning

OLIVERS Building Consultants & Chartered Structural Engineers
 Client: Alex Silver

Project Summer House
 77B Belsize Park Gardens
 London, NW3 4JP

Drg. Title Proposed Side Elevations

Drn			
Date	March '17	Scale	1:100@A4
Drg.No.	BPG/77/ 05	Rev.	A